

SITE PLAN SCALE 1:2000




Notes

1. Do not scale.
2. This drawing is for information only.
3. Arrows represent the direction of travel.

Key

 Existing route for vehicles turning right onto Noak Hill Road. Existing route is approximately 600 metres.

 Proposed diversion route vehicles will take due to 'No Right Turn' onto Noak Hill Road. Proposed route is approximately 1.3km.

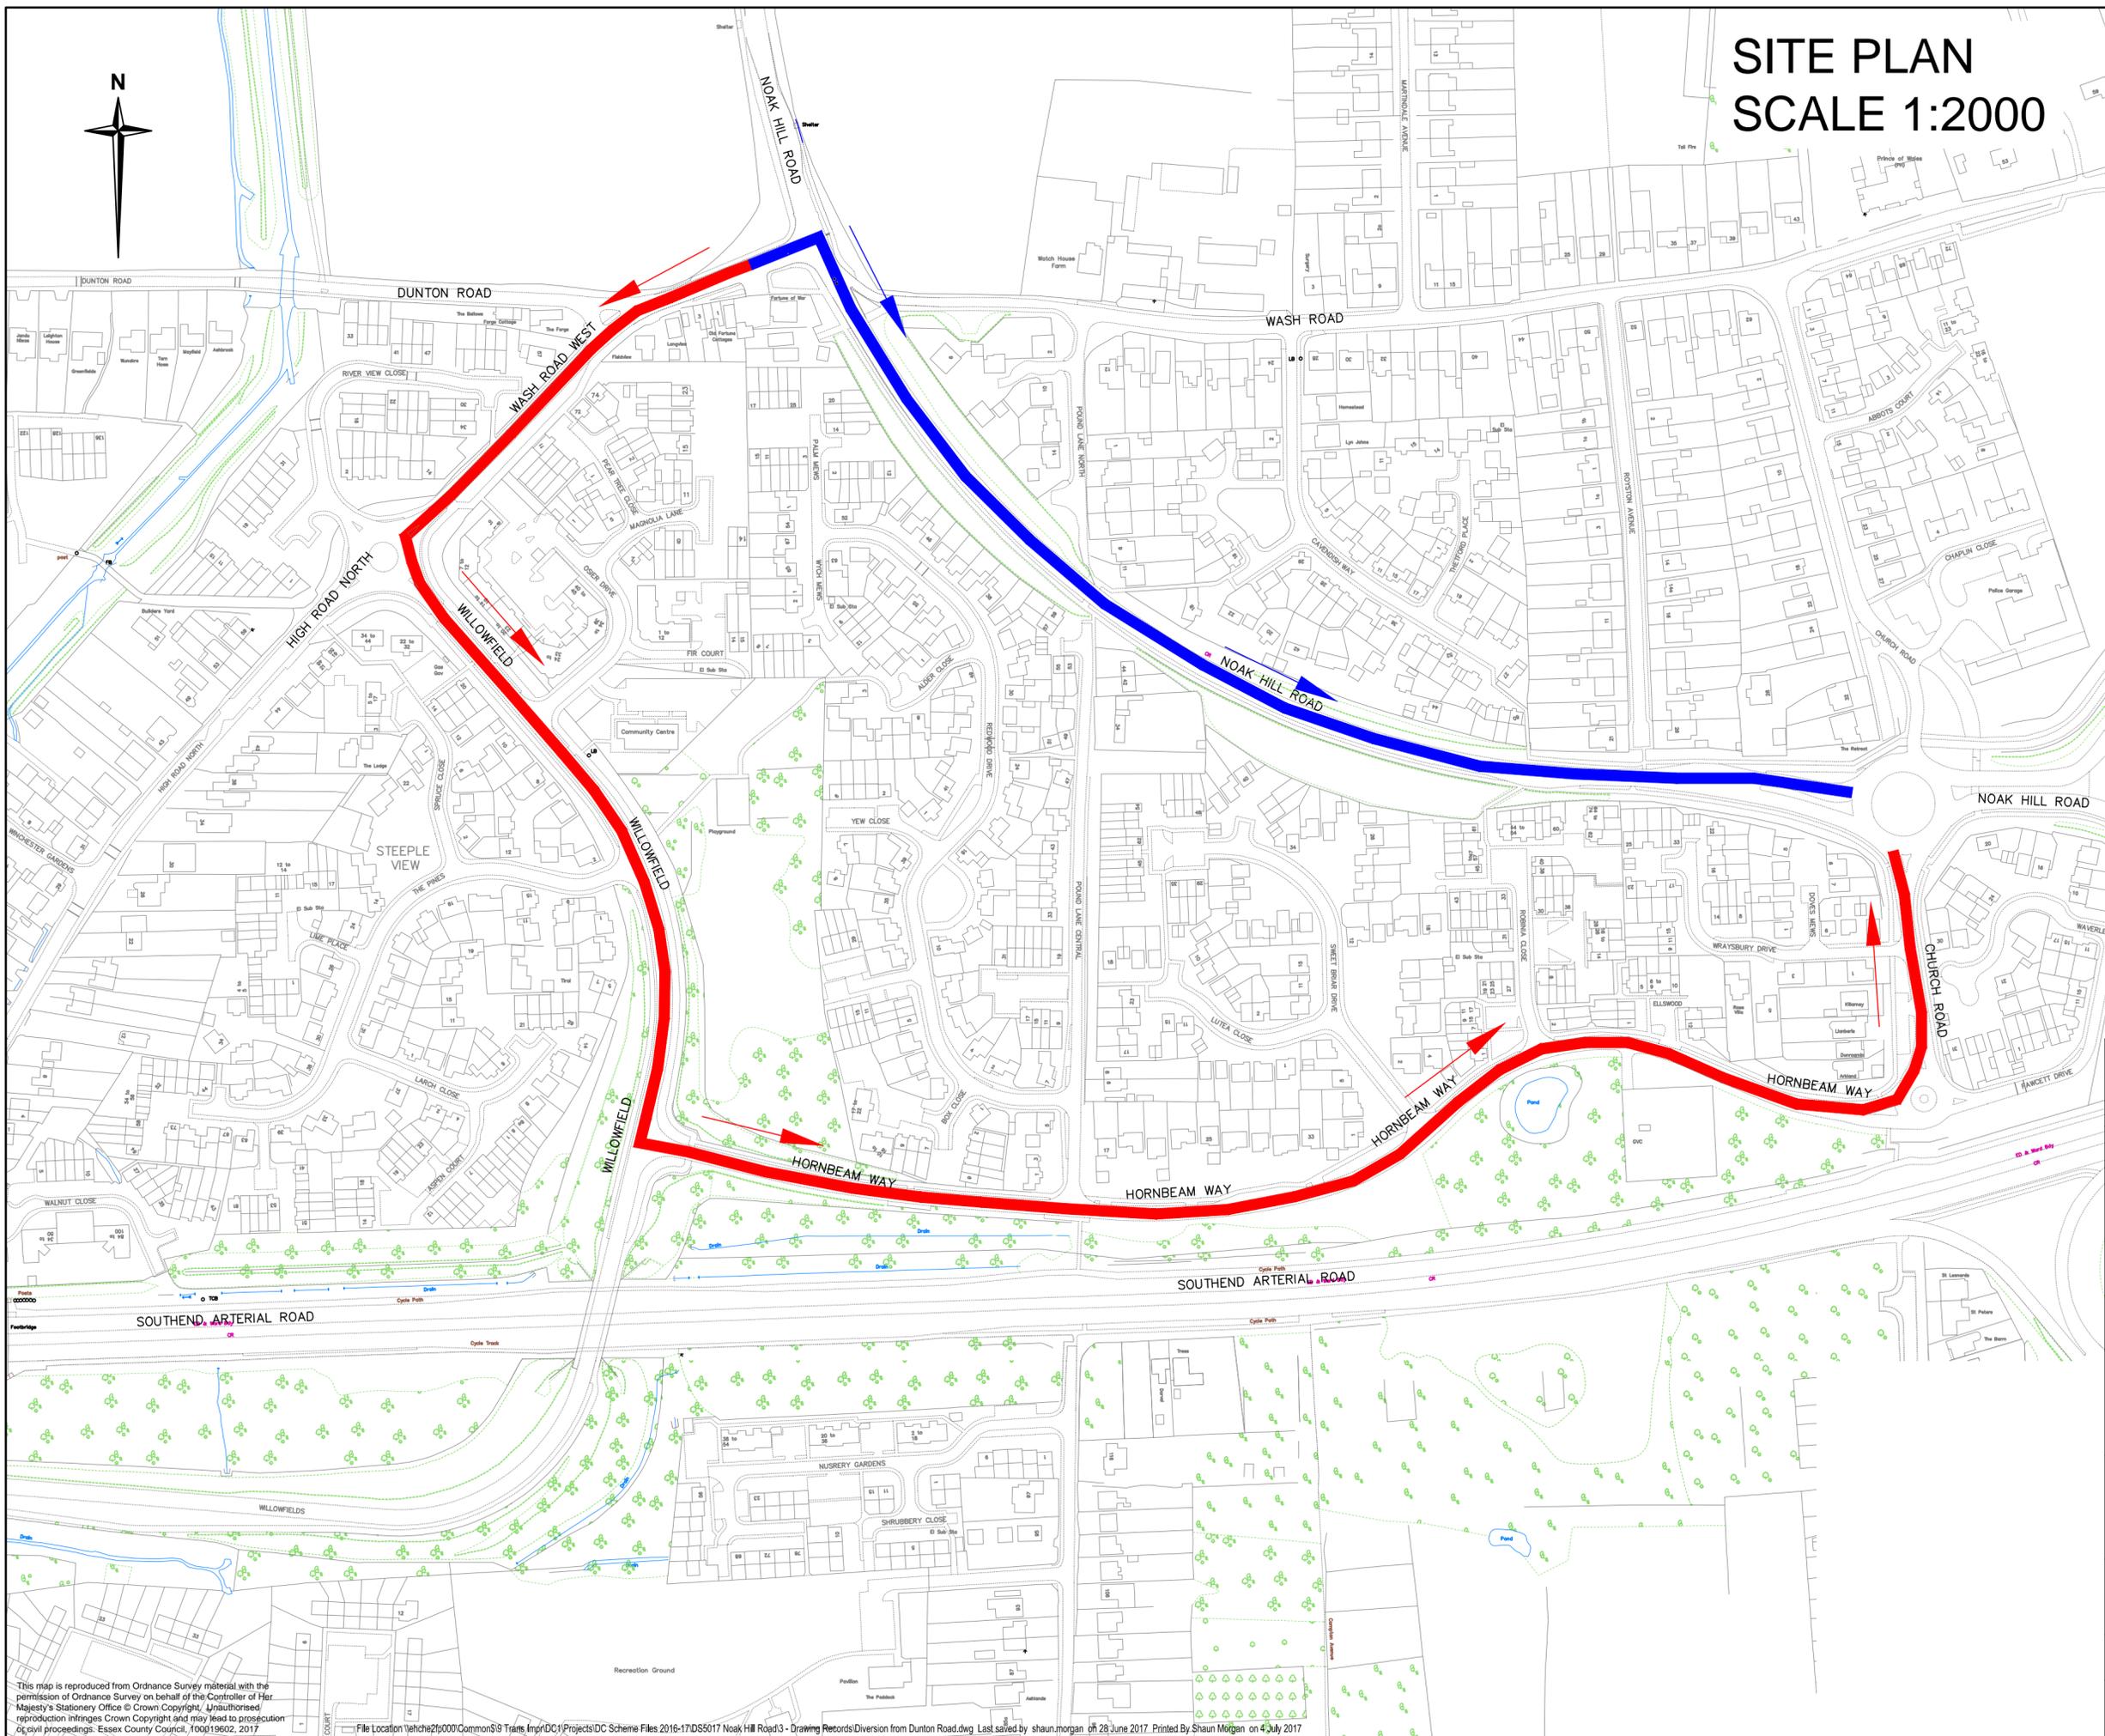

Rev	Date	Description of revision	Drawn	Checked	Reviewed	Approved

DRAWING STATUS
FOR INFORMATION



Mark Rowe, Service Director, Highways
Seax House, Victoria Road South, Chelmsford, CM1 1QH.
Tel: 0345 6037631 © Essex County Council

SCHEME TITLE
**LOCAL HIGHWAY PANEL
NOAK HILL ROAD J/W WASH
ROAD
LBAS161011**

DRAWING TITLE
DIVERTED VEHICLES

DESIGNED	DRAWN	CHECKED	REVIEWED	APPROVED
SM	SM	AD	JOR	JOR
DATE	DATE	DATE	DATE	DATE
JUN 17	JUN 17	JUN 17	JUN 17	JUN 17

DRAWING UNITS U.N.O.
DIMENSIONS IN METRES
LEVELS IN METRES

SCALE AT A2 (594x420mm)
1:2000

DRAWING No. **DS5017/000/002** REV. -

This map is reproduced from Ordnance Survey material with the permission of Ordnance Survey on behalf of the Controller of Her Majesty's Stationery Office © Crown Copyright. Unauthorised reproduction infringes Crown Copyright and may lead to prosecution or civil proceedings: Essex County Council, 100019602, 2017
File Location \\ehche2\p000\Common\S9 Trans\Imp\DC1\Projects\DC Scheme Files 2016-17\DS5017 Noak Hill Road3 - Drawing Records\Diversion from Dunton Road.dwg Last saved by shaun.morgan on 28 June 2017. Printed By Shaun Morgan on 4 July 2017