



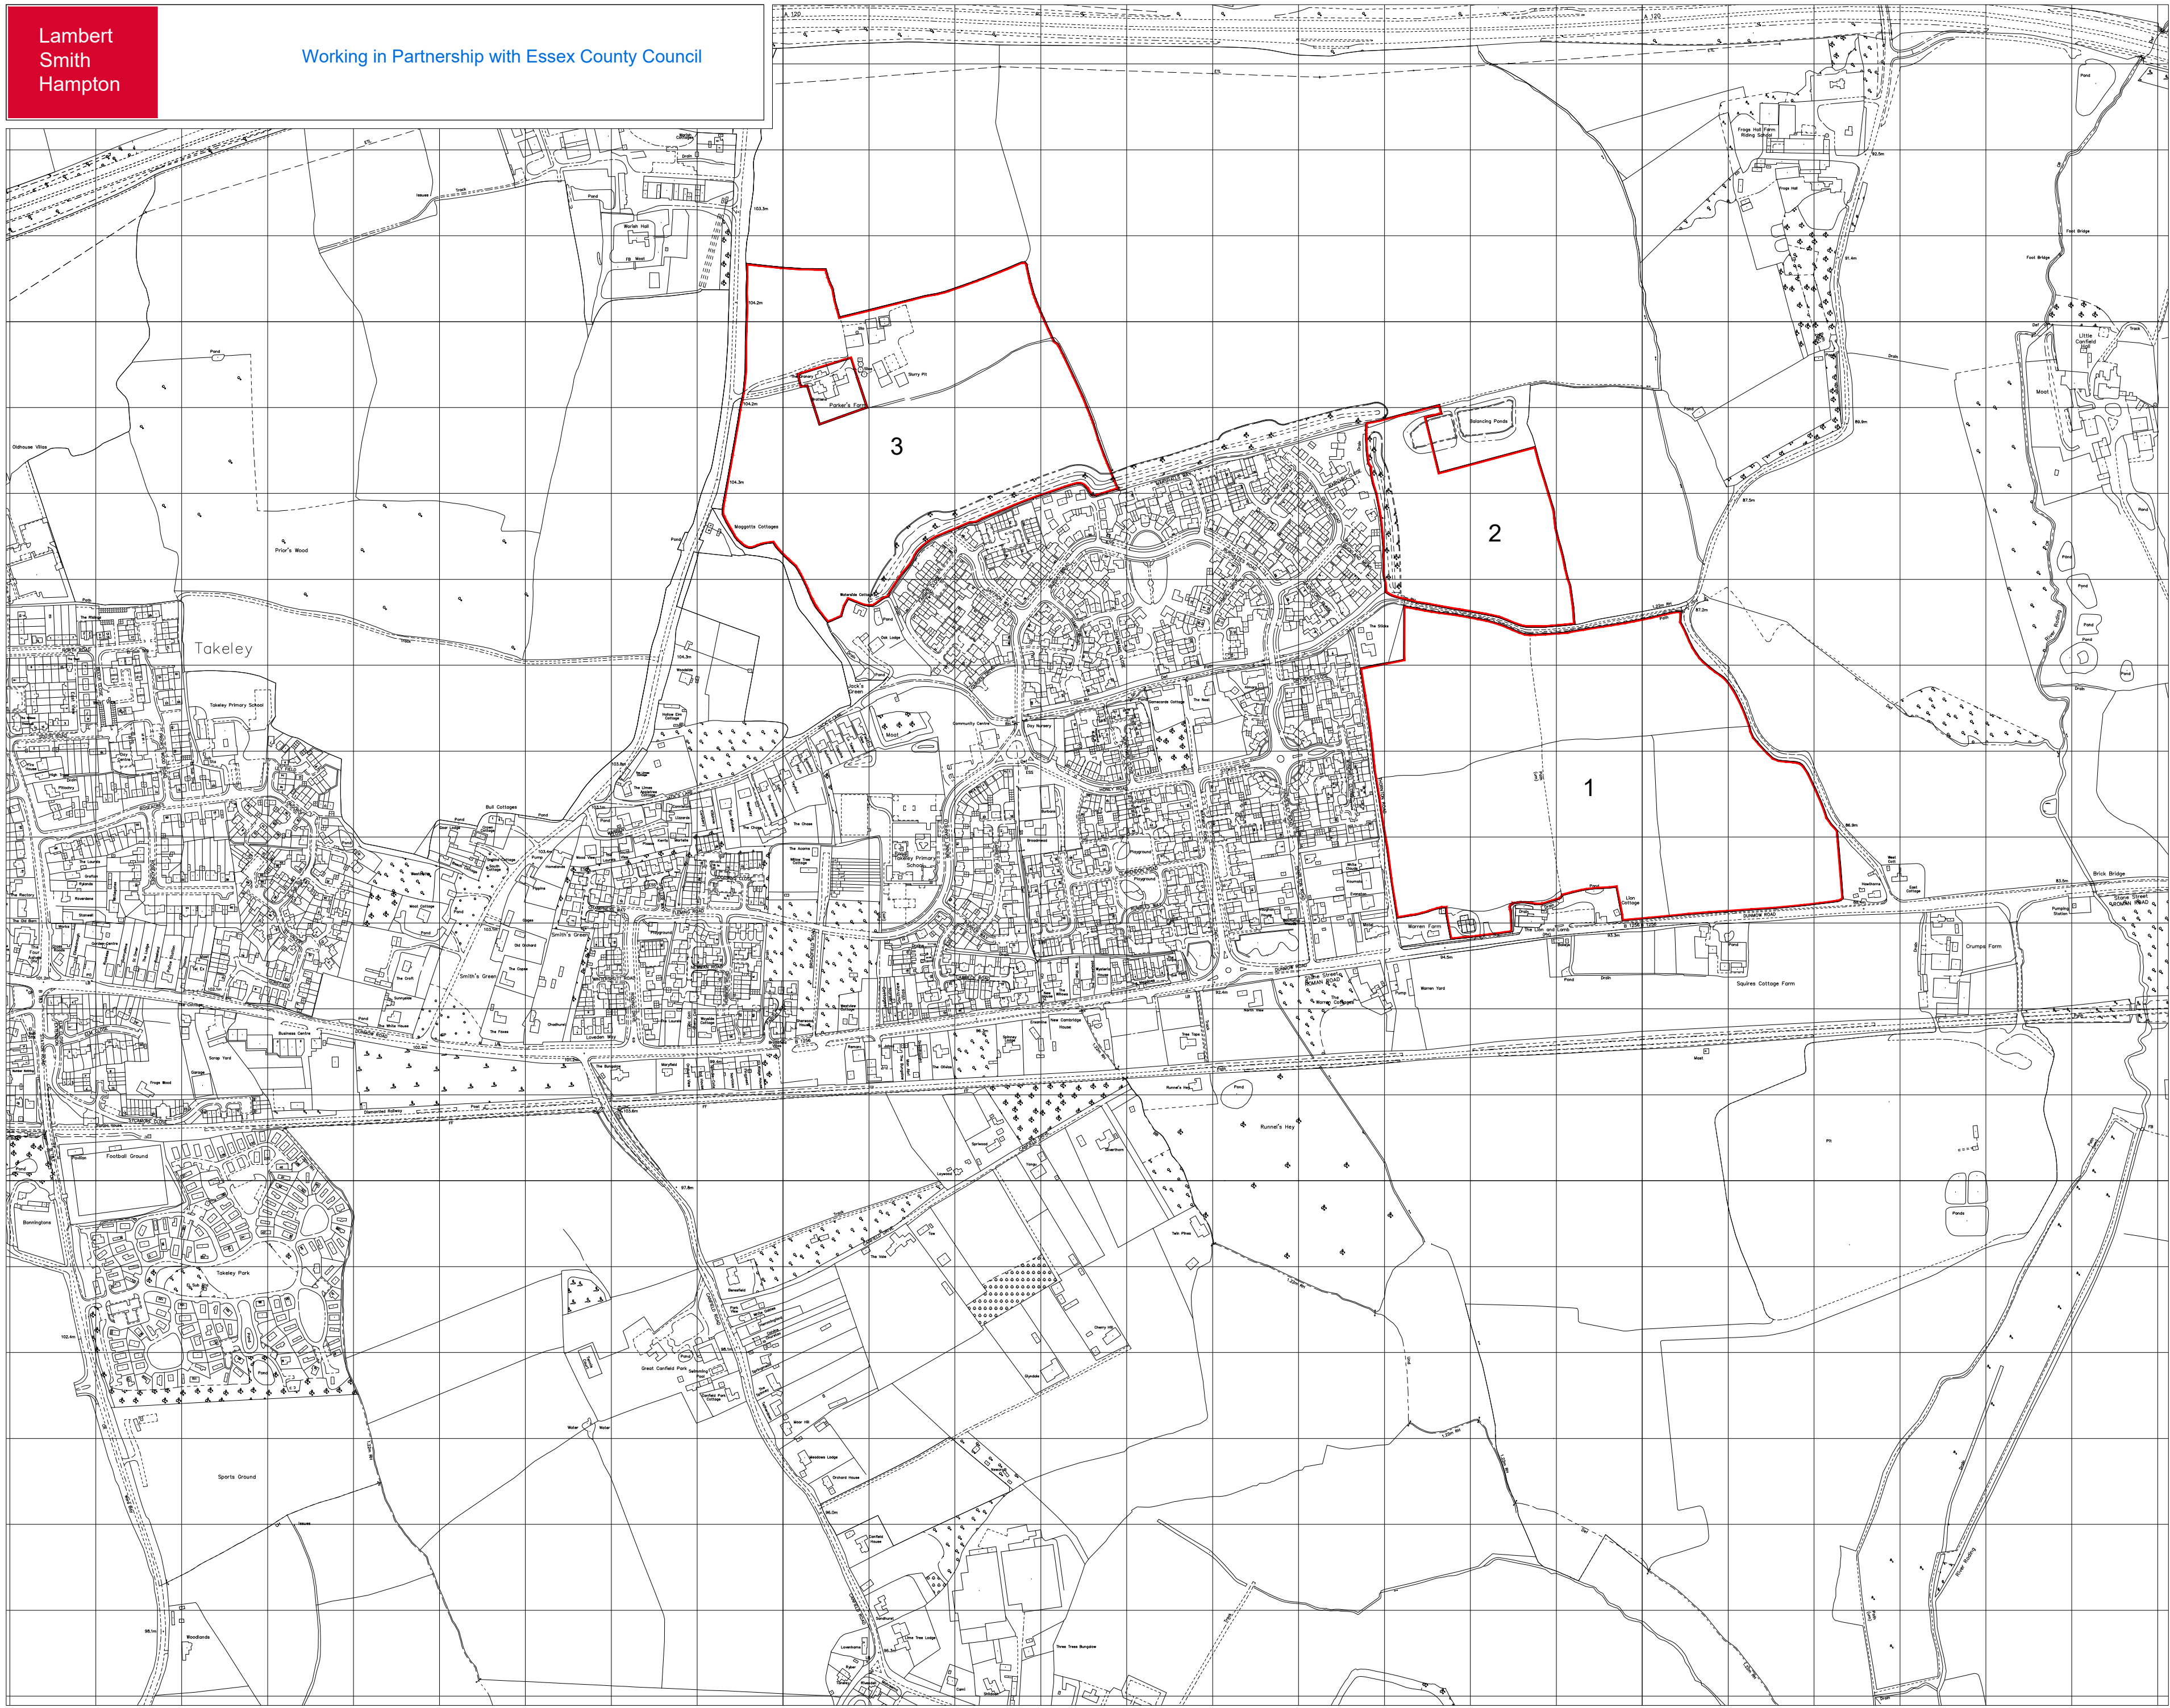

Revision	Description	Date
--	Description	--/--
--	Description	--/--
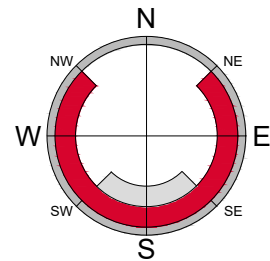

Based upon the Ordnance Survey map with the Permission of The Controller of Her Majesty's Stationery Office. Crown © Copyright reserved. Licence No. 100019602.

If copied do not scale from this drawing. All levels, angles and dimensions to be checked on site prior to commencement of works.

The drawings do not represent accurate survey drawings of the property but only a general indication of the scheme'. Do not rely on the drawings for accuracy of information. Check on site before preparing for & carrying out future maintenance, alterations & extensions work etc.

Title:

SITE PLAN

Property Name:

Warren Farm and Parkers Farm

Property Address:

Dunmow Road,
Takeley,
Essex
CM22 6SB.

Scale:

1:5000

Drawn By:

DS

Date Drawn:

18/05/22

Site Reference:

S102007

Paper Size:

A2

Amendment Date:

--/--

Project Ref / Dwg No:

L2349

Revision:

B
16/08/2022

Project Date:

--/--

Project Description:

--

File Name:

L2349 - Warren Farm and Parkers Farm (A).dwg