


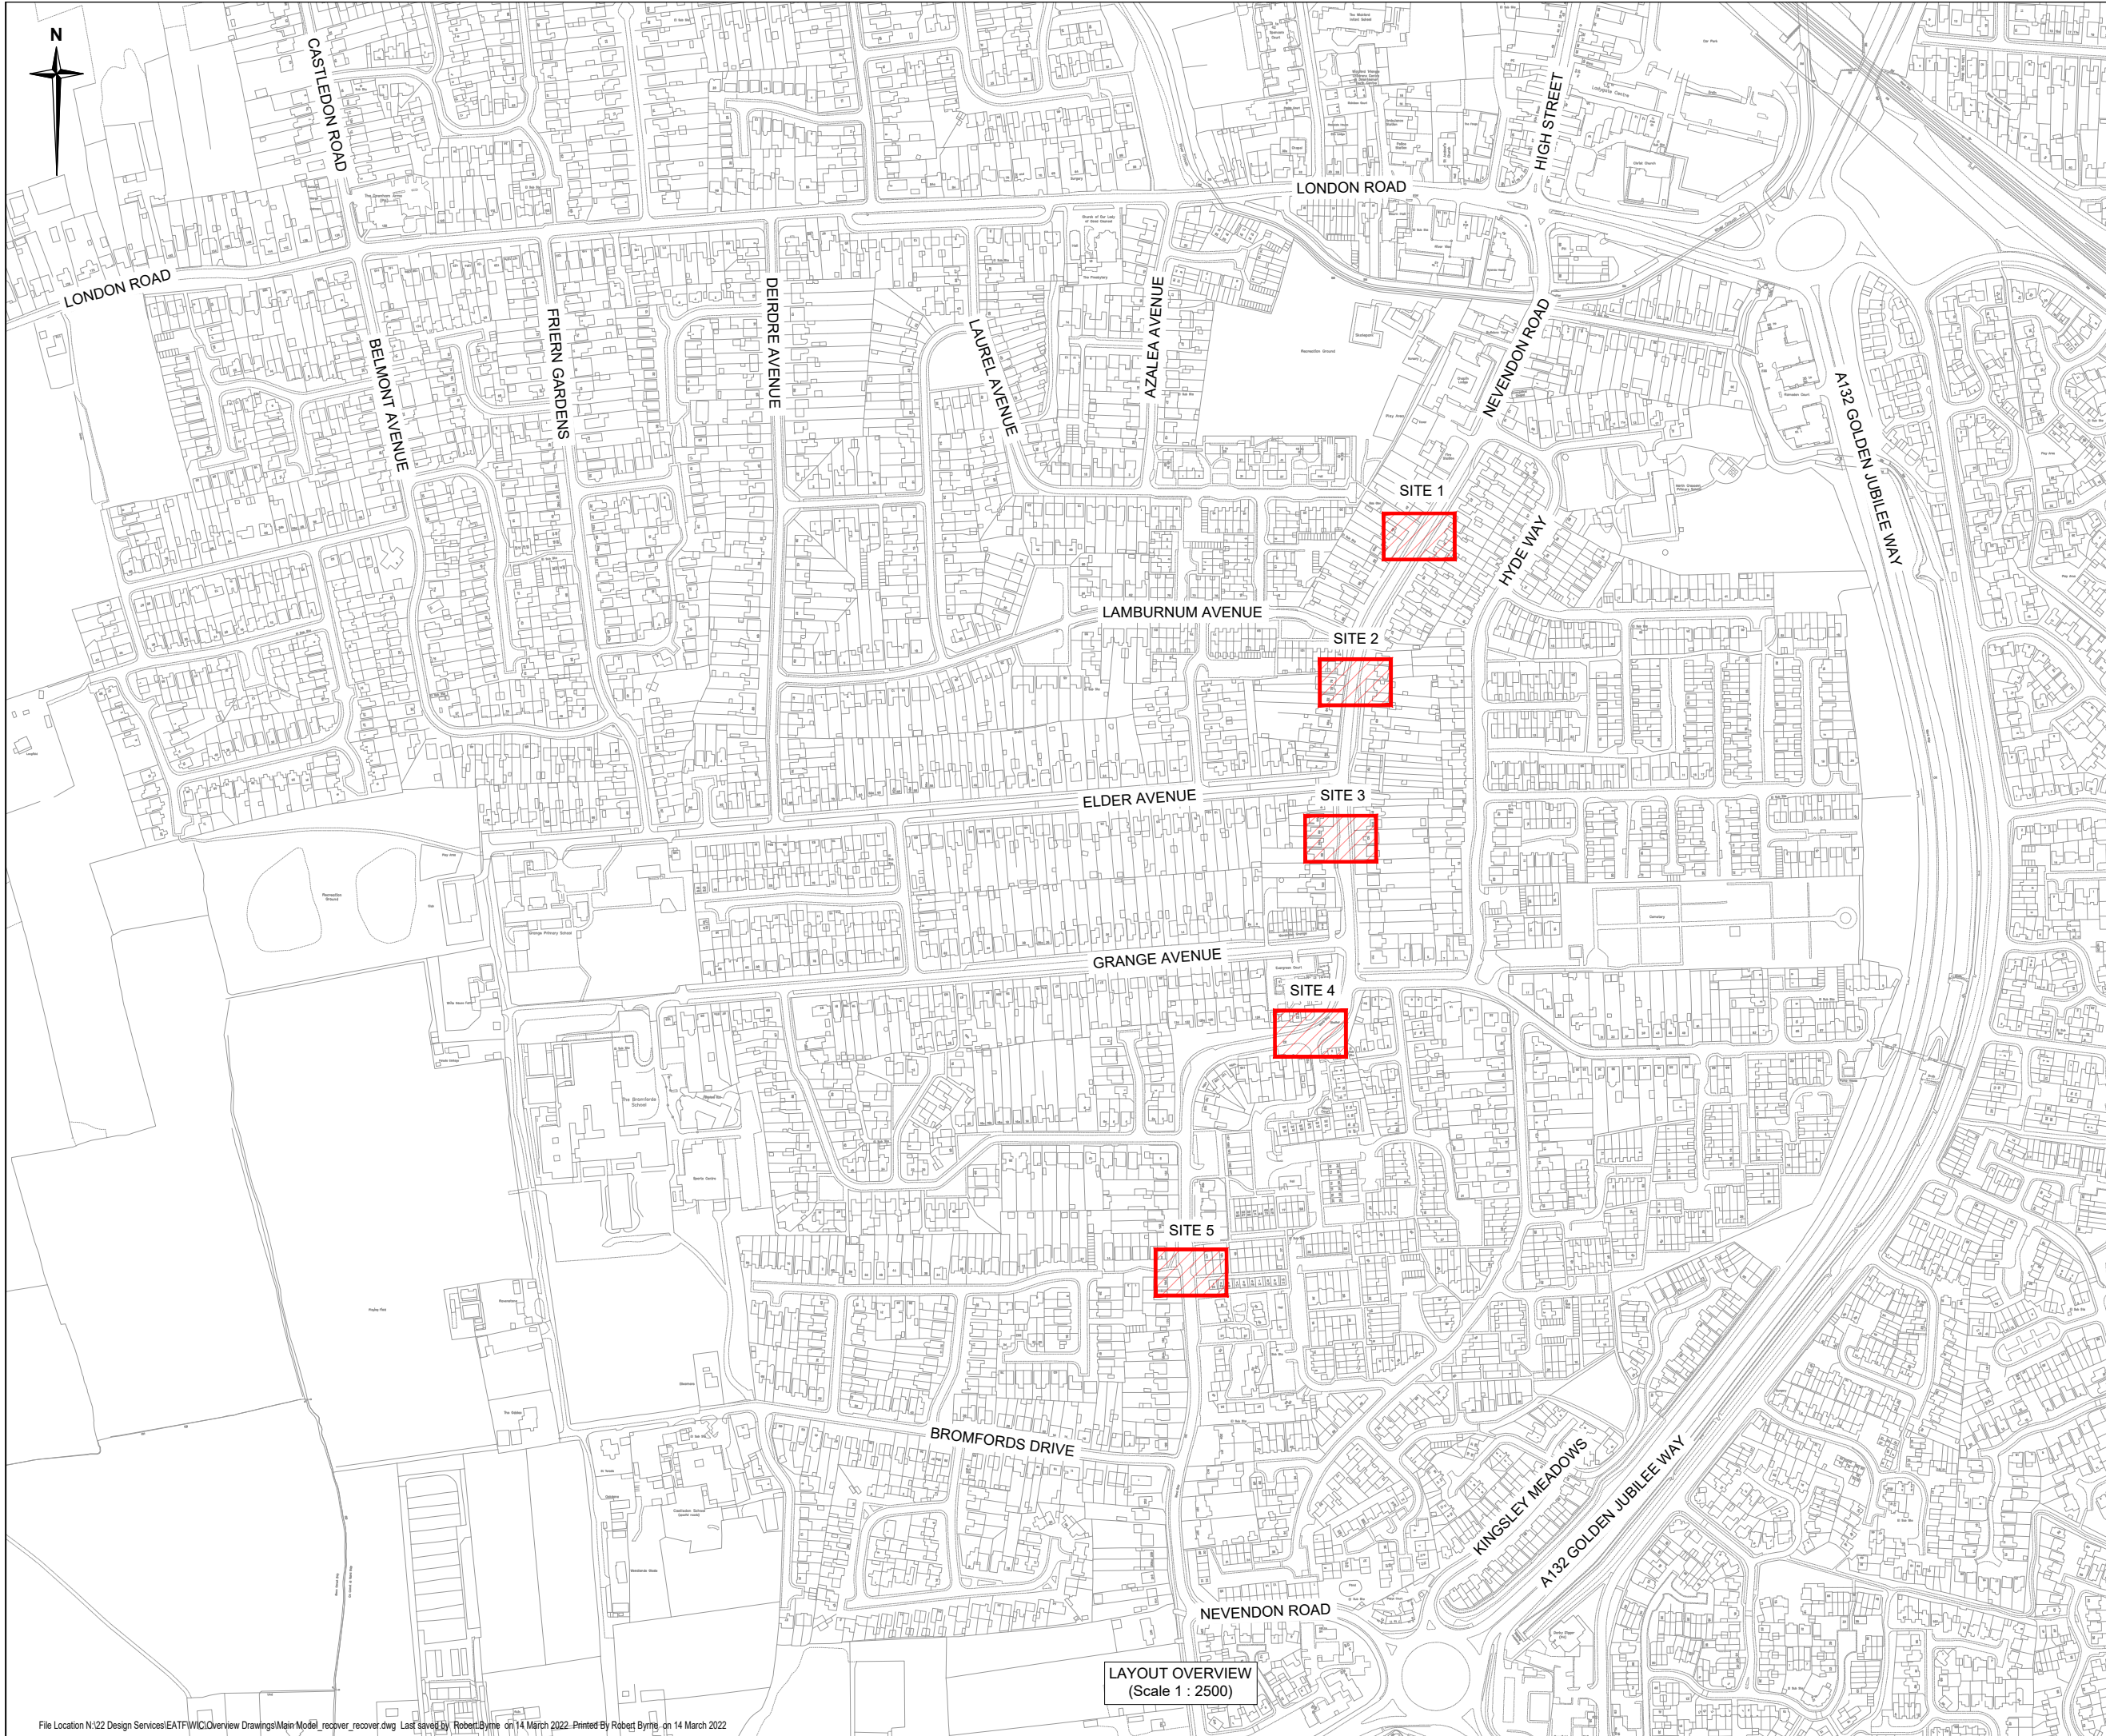

NOTES

1. DO NOT SCALE FROM THIS DRAWING
2. THIS DRAWING SHOULD BE PRINTED IN COLOUR.
3. THIS DRAWING SHOULD BE READ IN CONJUNCTION WITH ALL OTHER CONTRACT DOCUMENTS AND POLICIES.

KEY



Proposed satellite island works area

THIS MAP IS REPRODUCED FROM ORDNANCE SURVEY MATERIAL WITH THE PERMISSION OF ORDNANCE SURVEY ON BEHALF OF THE CONTROLLER OF HER MAJESTY'S STATIONERY OFFICE © CROWN COPYRIGHT. UNAUTHORISED REPRODUCTION INFRINGES CROWN COPYRIGHT AND MAY LEAD TO PROSECUTION OR CIVIL PROCEEDINGS. ESSEX COUNTY COUNCIL, 100019602, 2021

Rev	Date	Description of revision	Drawn	Checked	Review'd	Approv'd

DRAWING STATUS

FOR INFORMATION



Essex Highways, Seax House, Victoria Road South, Chelmsford, CM1 1QH.
Tel: 0345 6037631
© Essex County Council

SCHEME TITLE

ACTIVE TRAVEL FUND (PHASE 2)
WICKFORD

DRAWING TITLE

ATF WICKFORD
DETAILED DESIGN
LOCATION PLAN

DESIGNED	DRAWN	CHECKED	REVIEWED	APPROVED
RB	RB	LCN	RB	CB
DATE	DATE	DATE	DATE	DATE
NOV 21	NOV 21	DEC 21	FEB 22	MAR 22

DRAWING UNITS U.N.O. SCALE AT A1 (841X594mm)

DIMENSIONS IN METRES AS SHOWN

DRAWING No. REV.

ATF-WIC-01-0400-001 -

