


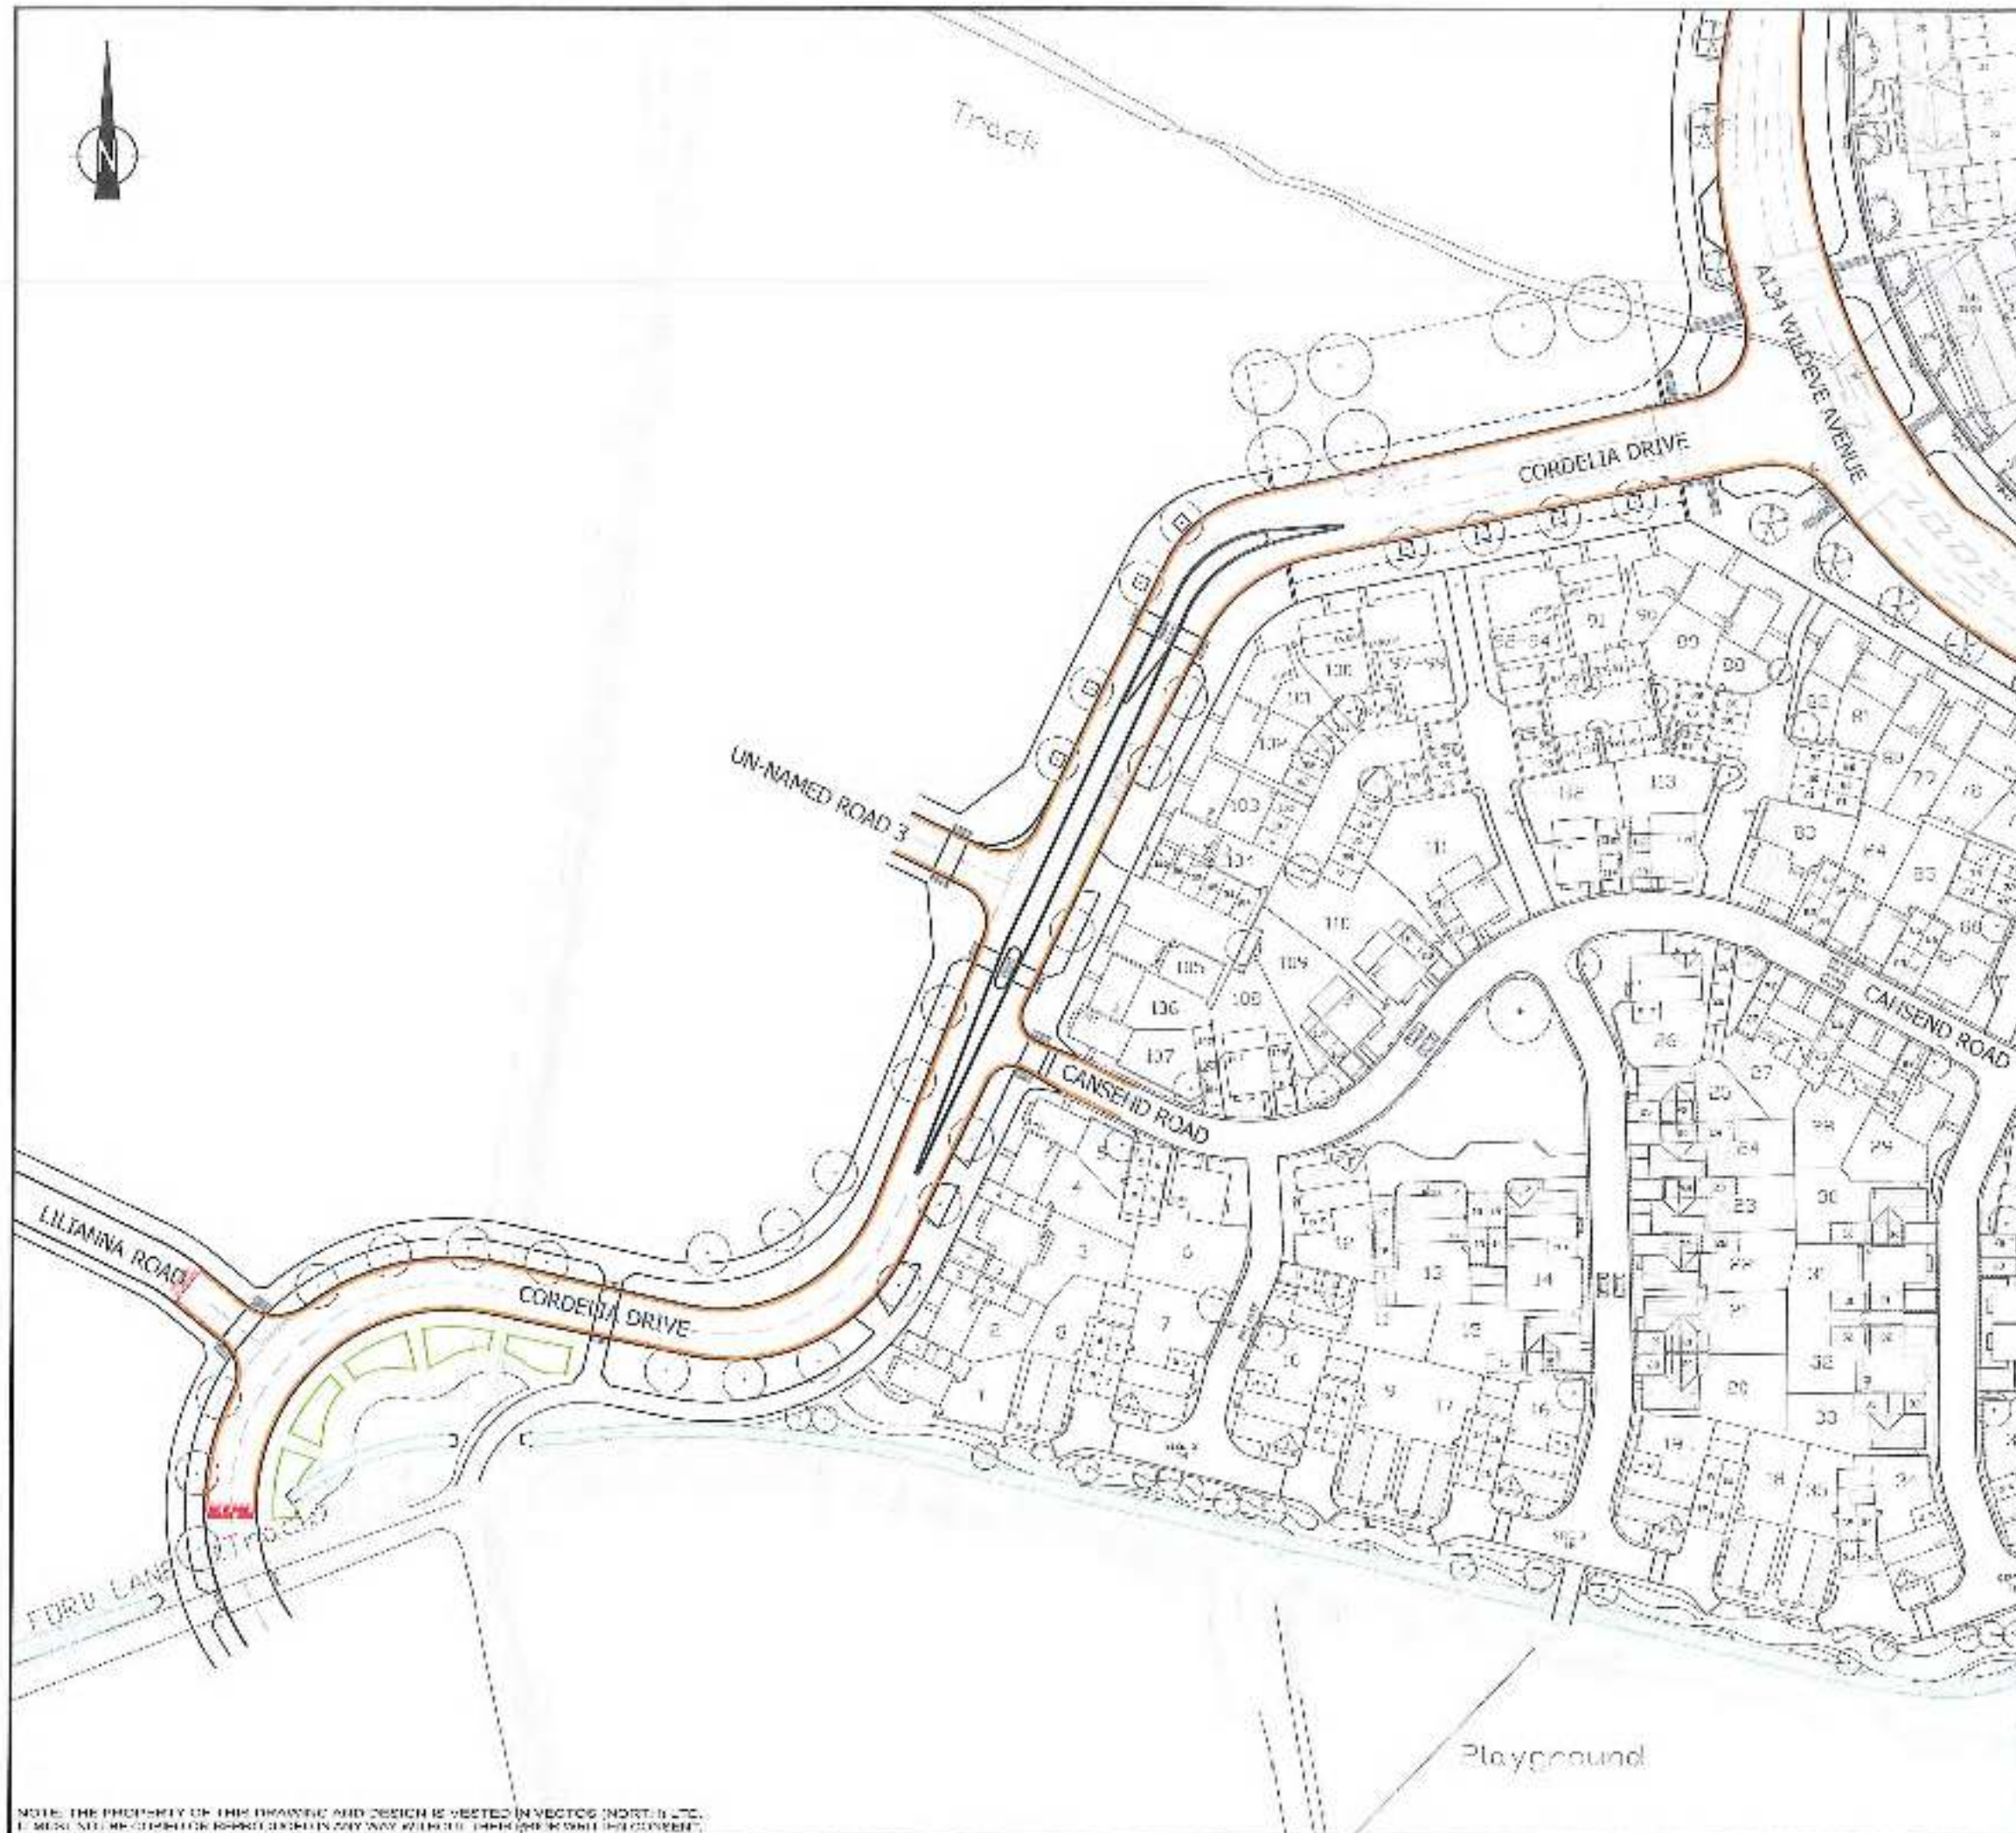

Notes:

1.

KEY:

— 'No Waiting at any Time'

REV	DESCRIPTION	DATE	BY
A	Changes to ECG 2011/1/5 comments	08	3.12.15

REV	DESCRIPTION	DATE	BY
A	Changes to ECG 2011/1/5 comments	08	3.12.15

REV	DESCRIPTION	DATE	BY
A	Changes to ECG 2011/1/5 comments	08	3.12.15

Colchester North

Mersea Homes & Countryside Properties

Section 278/38 Highway Works
Traffic Regulation Order (TRO) -
'No Waiting At Any Time' Restrictions
Nayland Road, Cordelia Drive and
Wildeve Avenue, Colchester
(Sheet 3 of 3 - Cordelia Drive)

1:1000 at A3

DATE	08	3.12.15
------	----	---------



Oxford Place, 61 Oxford St, Manchester, M1 6EQ
t: 0161 228 1008 e: manchester@vectos.co.uk

PROJECT	VD14212/TRO-30-03	REVISION	A
---------	-------------------	----------	---

VD14212/TRO-30-03 A