


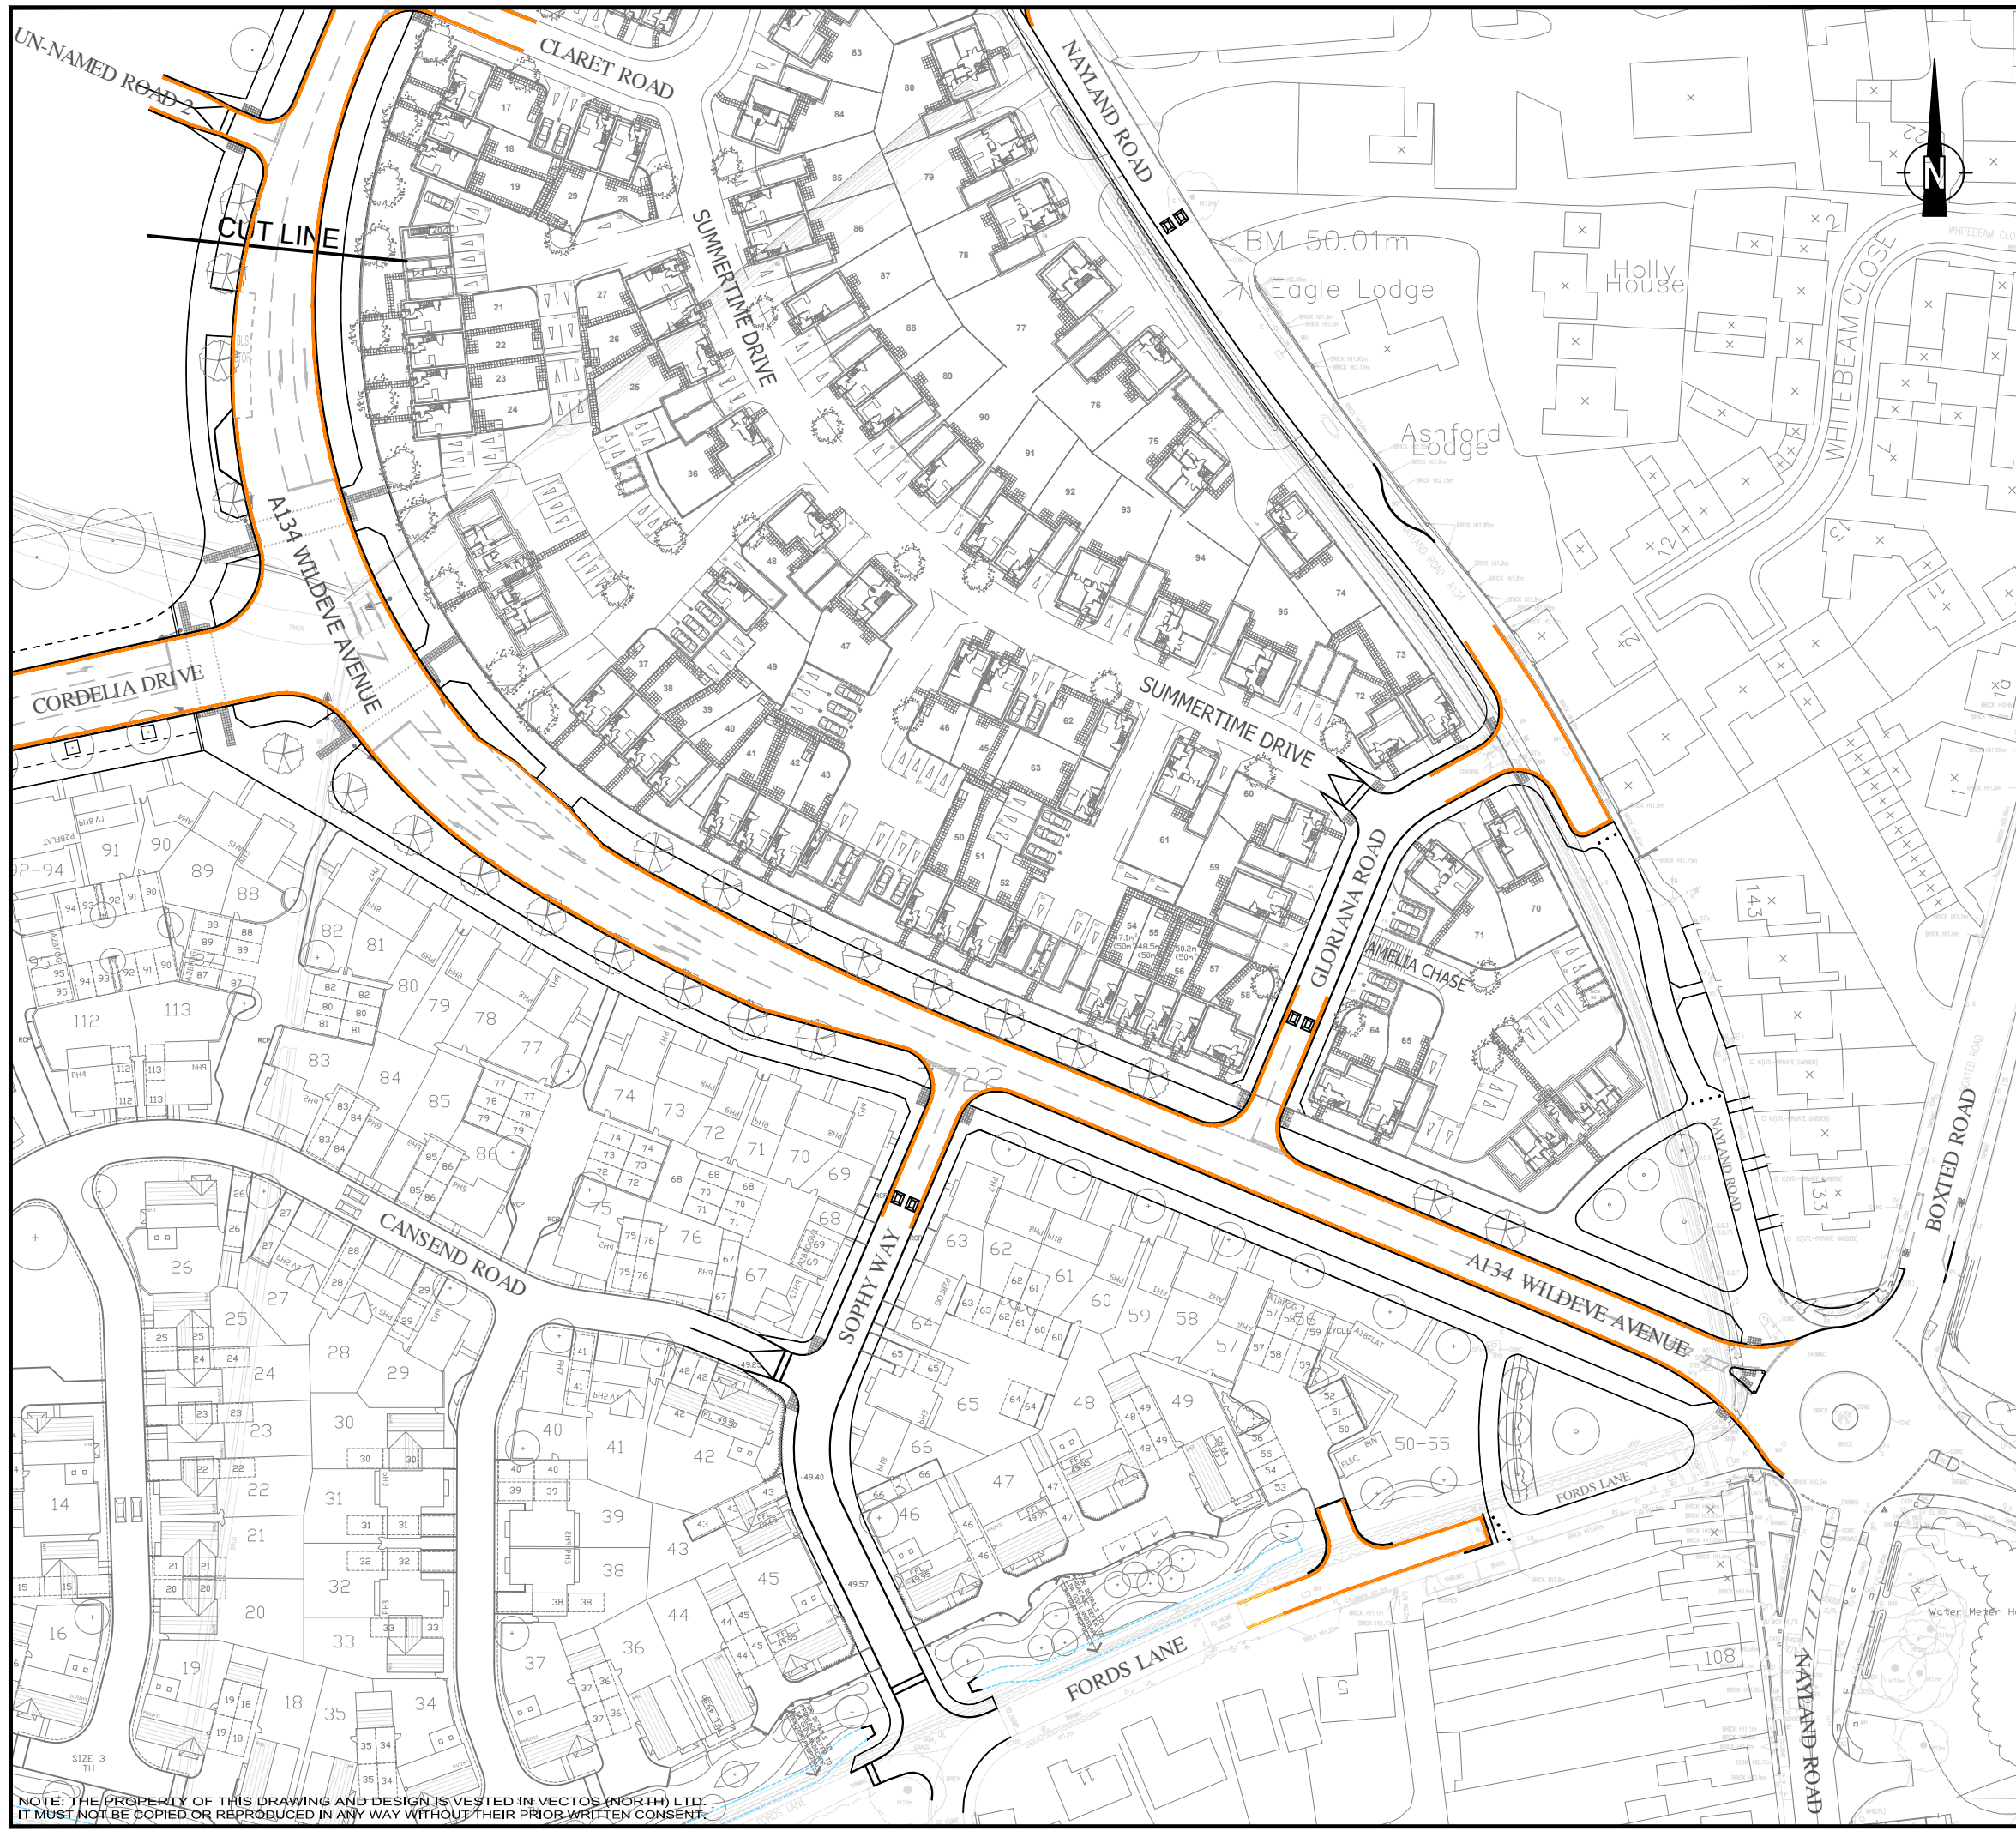

Notes:
1.

KEY:
 'No Waiting at any Time'

D	Fords Ln double yellow lines trimmed as ECC 25/5/17 instruction	DB	DB	31.05.17
C	Changes to ECC 19/12/16 comments	TW	DB	22.12.16
B	Road names added to CPPL site	DB	.	3.03.16
A	Changes to ECC 26/11/15 comments	DB	.	3.12.15

REV.	DETAILS	DRAWN	CHECKED	DATE

CLIENT:

Colchester North

PROJECT:

Mersea Homes & Countryside Properties

DRAWING TITLE:

Section 278/38 Highway Works Traffic Regulation Order (TRO) - 'No Waiting At Any Time' Restrictions Nayland Road, Cordelia Drive and Wildeve Avenue, Fords Lane, Colchester (Sheet 1 of 3 - A134 East)

SCALES:

1:1000 at A3

DRAWN:	TF	CHECKED:	DB	DATE:	Oct 2015
--------	----	----------	----	-------	----------



Oxford Place, 61 Oxford St, Manchester, M1 6EQ
t: 0161 228 1008 e: manchester@vectos.co.uk

DRAWING NUMBER:	VD14212/TRO-30-01	REVISION:	D
-----------------	-------------------	-----------	---

NOTE: THE PROPERTY OF THIS DRAWING AND DESIGN IS VESTED IN VECTOS (NORTH) LTD. IT MUST NOT BE COPIED OR REPRODUCED IN ANY WAY WITHOUT THEIR PRIOR WRITTEN CONSENT.