


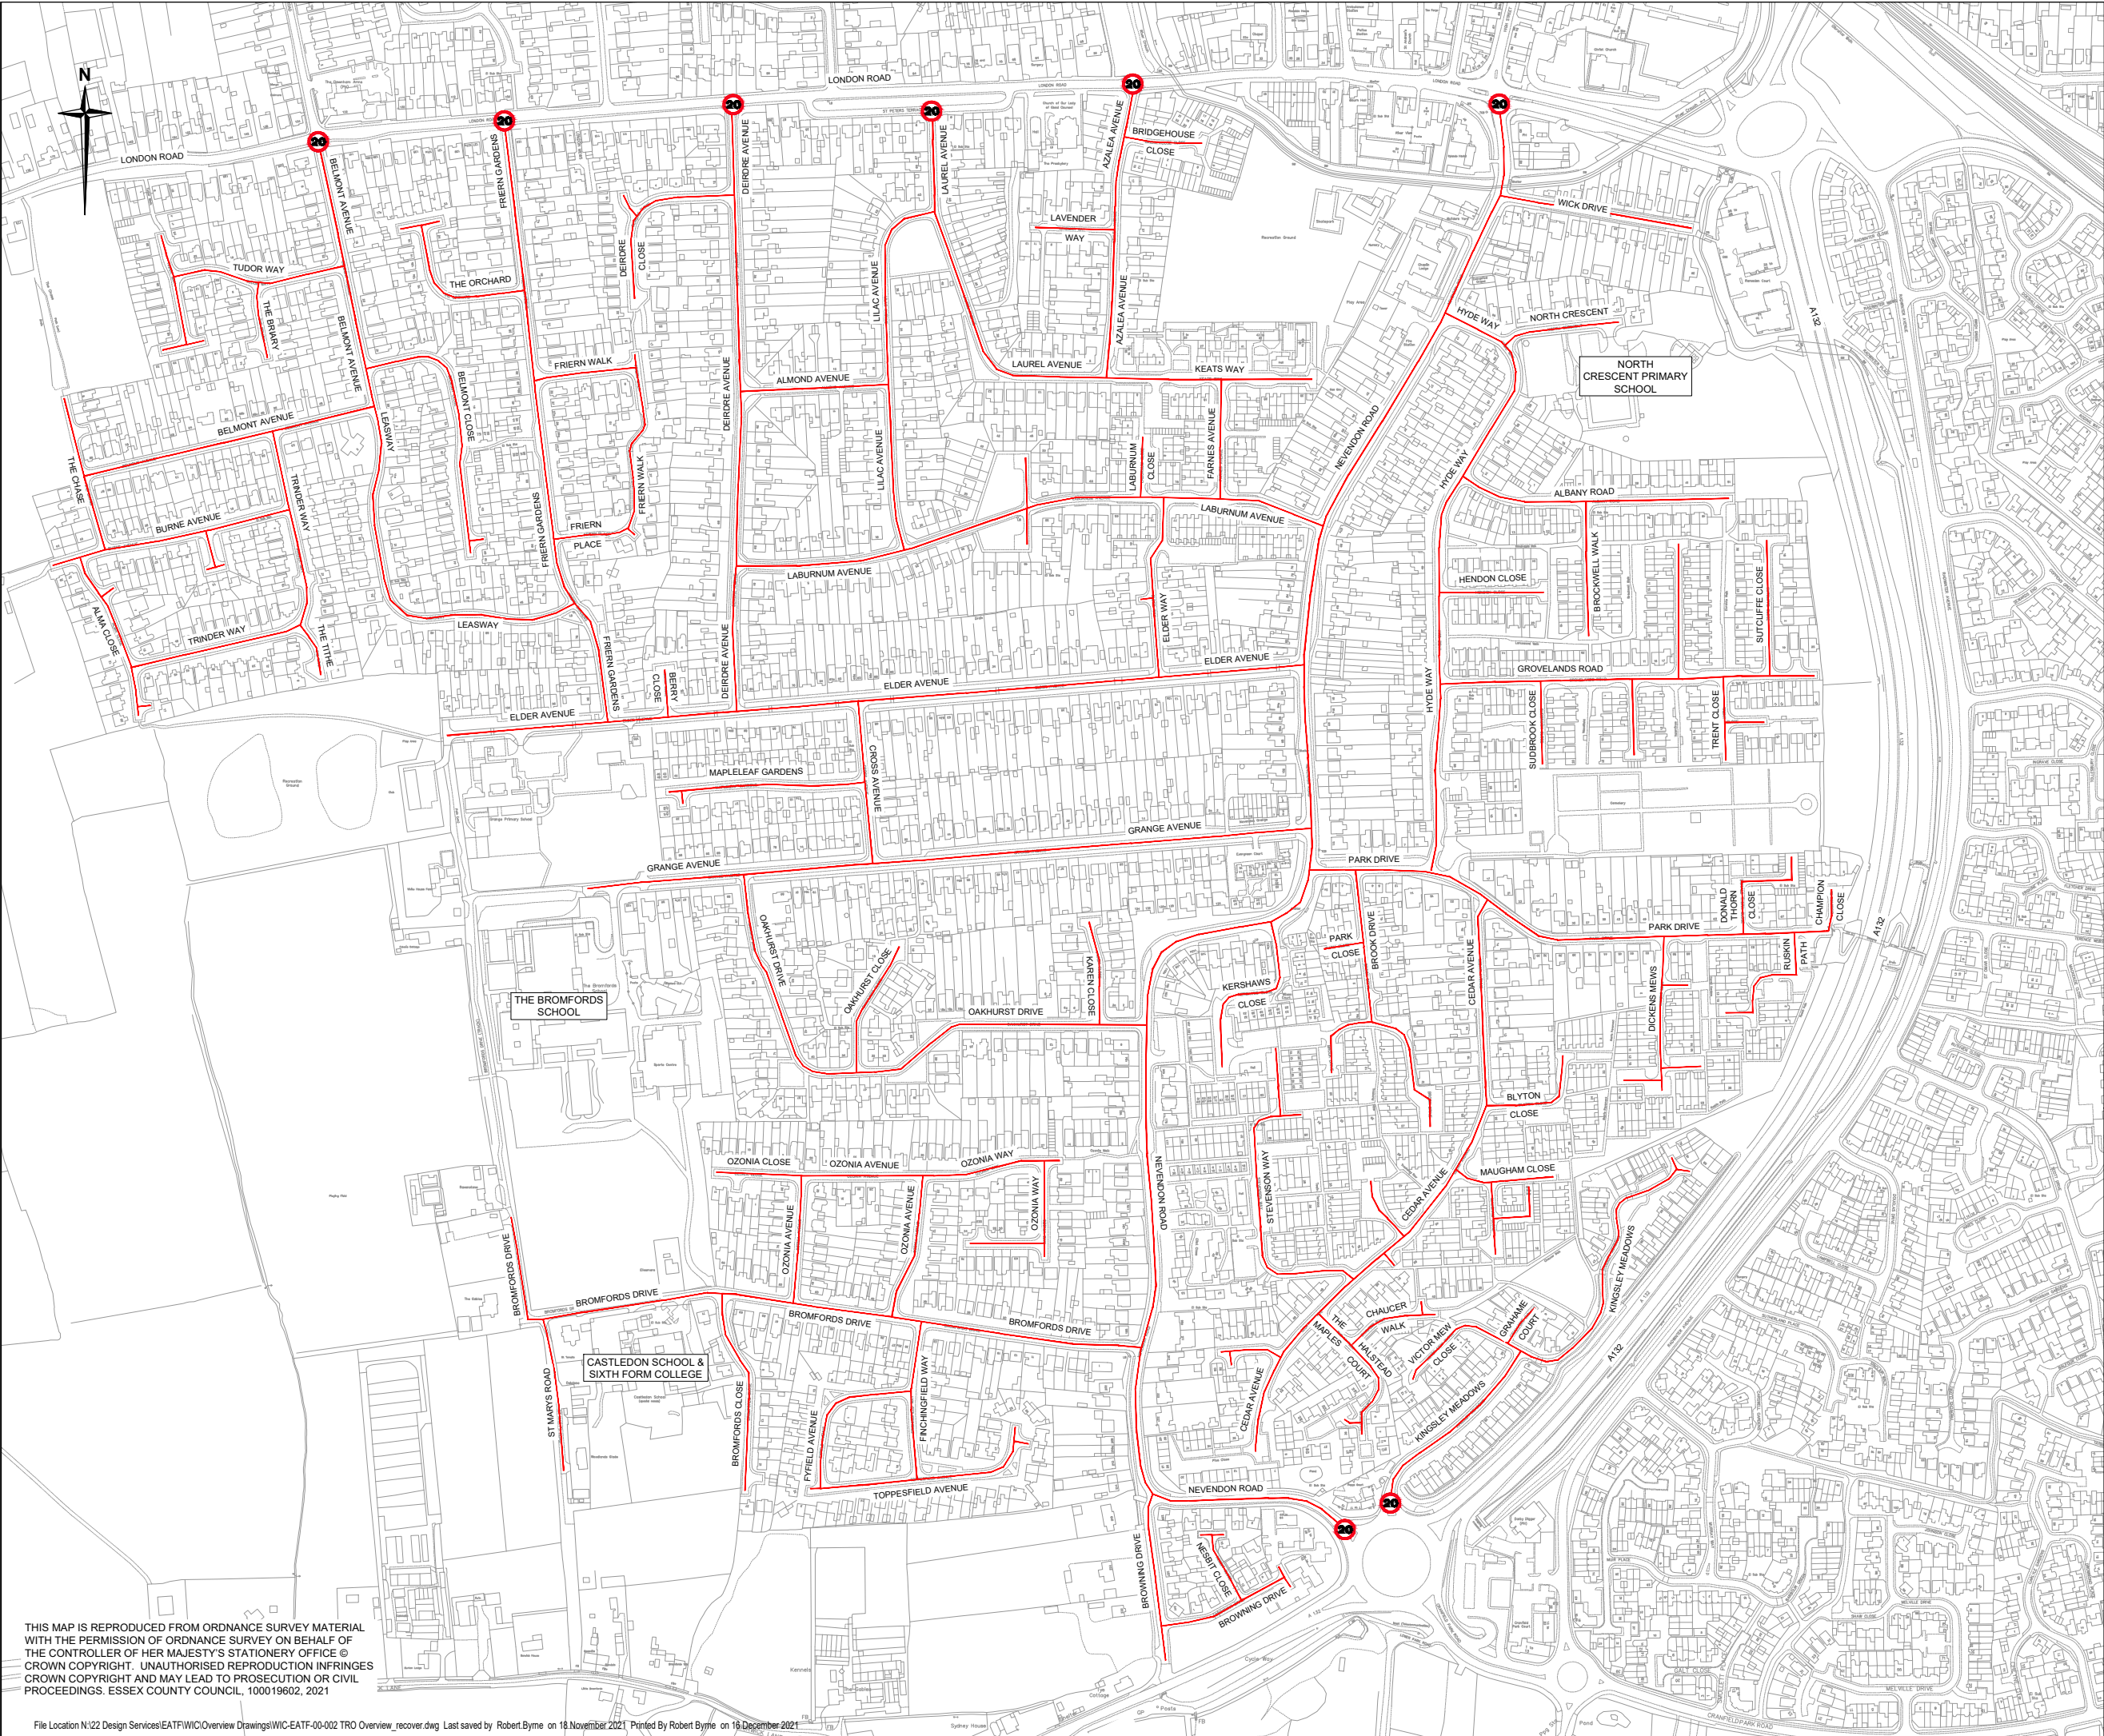

- NOTES**
- DO NOT SCALE FROM THIS DRAWING
 - This drawing should be printed in colour.
 - This drawing should be read inc conjunction with all other contract documents, policies and drawings.

OS X (Eastings) 574428
OS Y (Northings) 192740
Nearest Post Code: SS120PR

- KEY**
- Proposed reduction from 30mph to 20mph
 - Locations of 20mph terminals

Rev	Date	Description of revision	Drawn	Checked	Review'd	Approv'd

DRAWING STATUS

FOR INFORMATION



Essex Highways, Seax House, Victoria Road South,
Chelmsford, CM1 1QH.
Tel: 0345 6037631
© Essex County Council

SCHEME TITLE

**ACTIVE TRAVEL FUND (PHASE 2)
WICKFORD**

DRAWING TITLE

**ATF WICKFORD
TRO PLAN**

DESIGNED	DRAWN	CHECKED	REVIEWED	APPROVED
RB	RB	CB	RB	AB
DATE	DATE	DATE	DATE	DATE
NOV 21	NOV 21	NOV 21	NOV 21	DEC 21
DRAWING UNITS U.N.O.			SCALE AT A1 (841X594mm)	
DIMENSIONS IN METRES			1:2500	
DRAWING No.				REV.
ATF-WIC-01-0100-001				-



THIS MAP IS REPRODUCED FROM ORDNANCE SURVEY MATERIAL WITH THE PERMISSION OF ORDNANCE SURVEY ON BEHALF OF THE CONTROLLER OF HER MAJESTY'S STATIONERY OFFICE © CROWN COPYRIGHT. UNAUTHORISED REPRODUCTION INFRINGES CROWN COPYRIGHT AND MAY LEAD TO PROSECUTION OR CIVIL PROCEEDINGS. ESSEX COUNTY COUNCIL, 100019602, 2021