

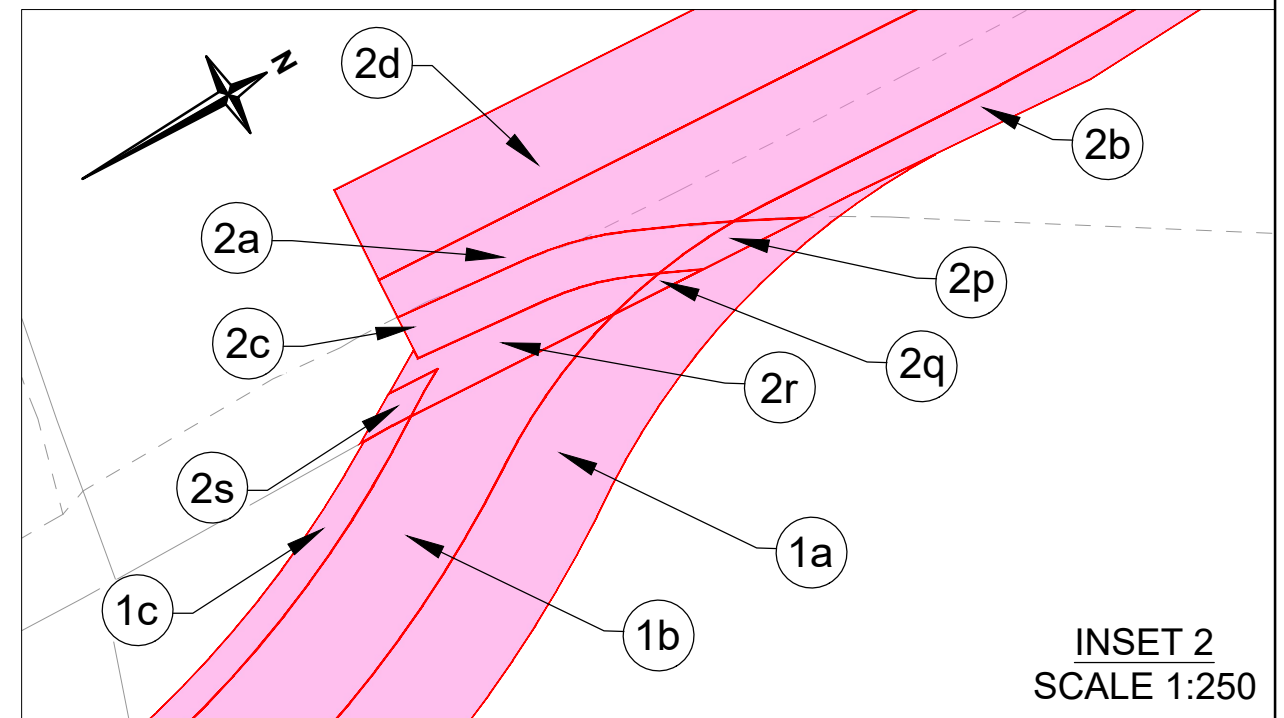


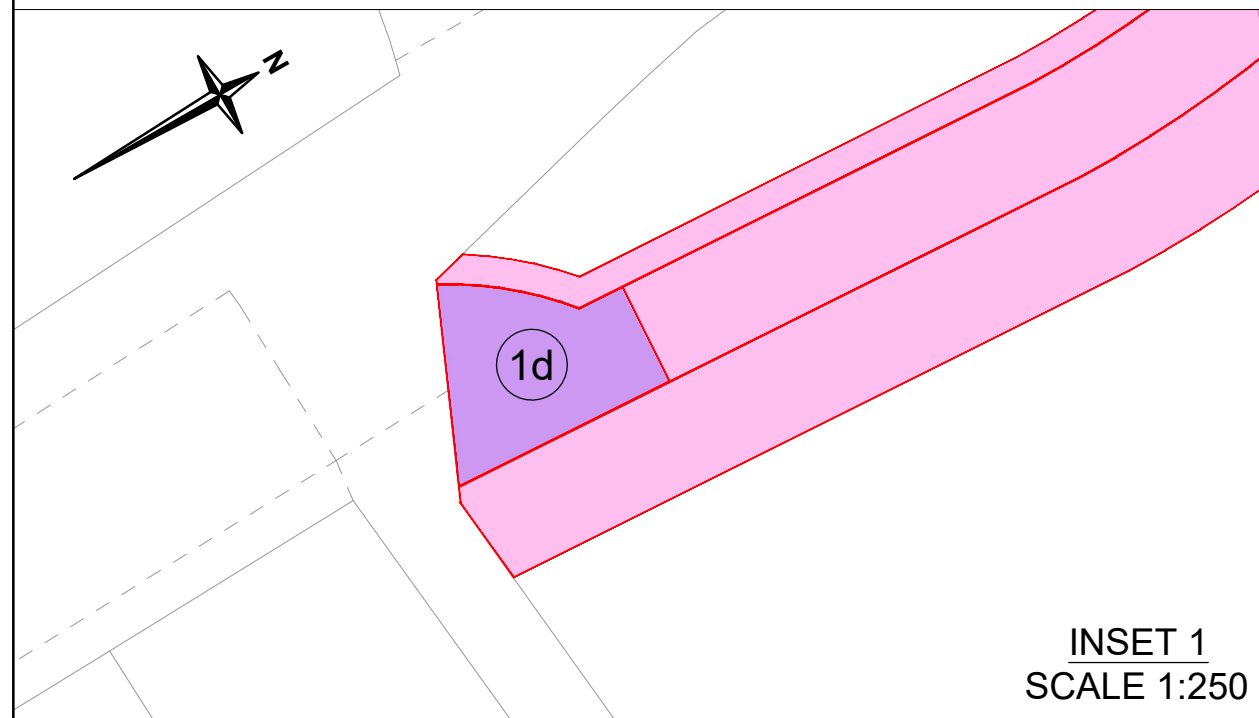

0 25 50m
SCALE: 1:1250
This map is reproduced from Ordnance Survey material with the permission of Ordnance Survey on behalf of the Controller of Her Majesty's Stationery Office © Crown Copyright. Unauthorised reproduction infringes Crown Copyright and may lead to prosecution or civil proceedings. Essex County Council, 100019602, 2019

**CITY CENTRE TO
BROOMFIELD HOSPITAL
CYCLE ROUTE**
SHEET 1

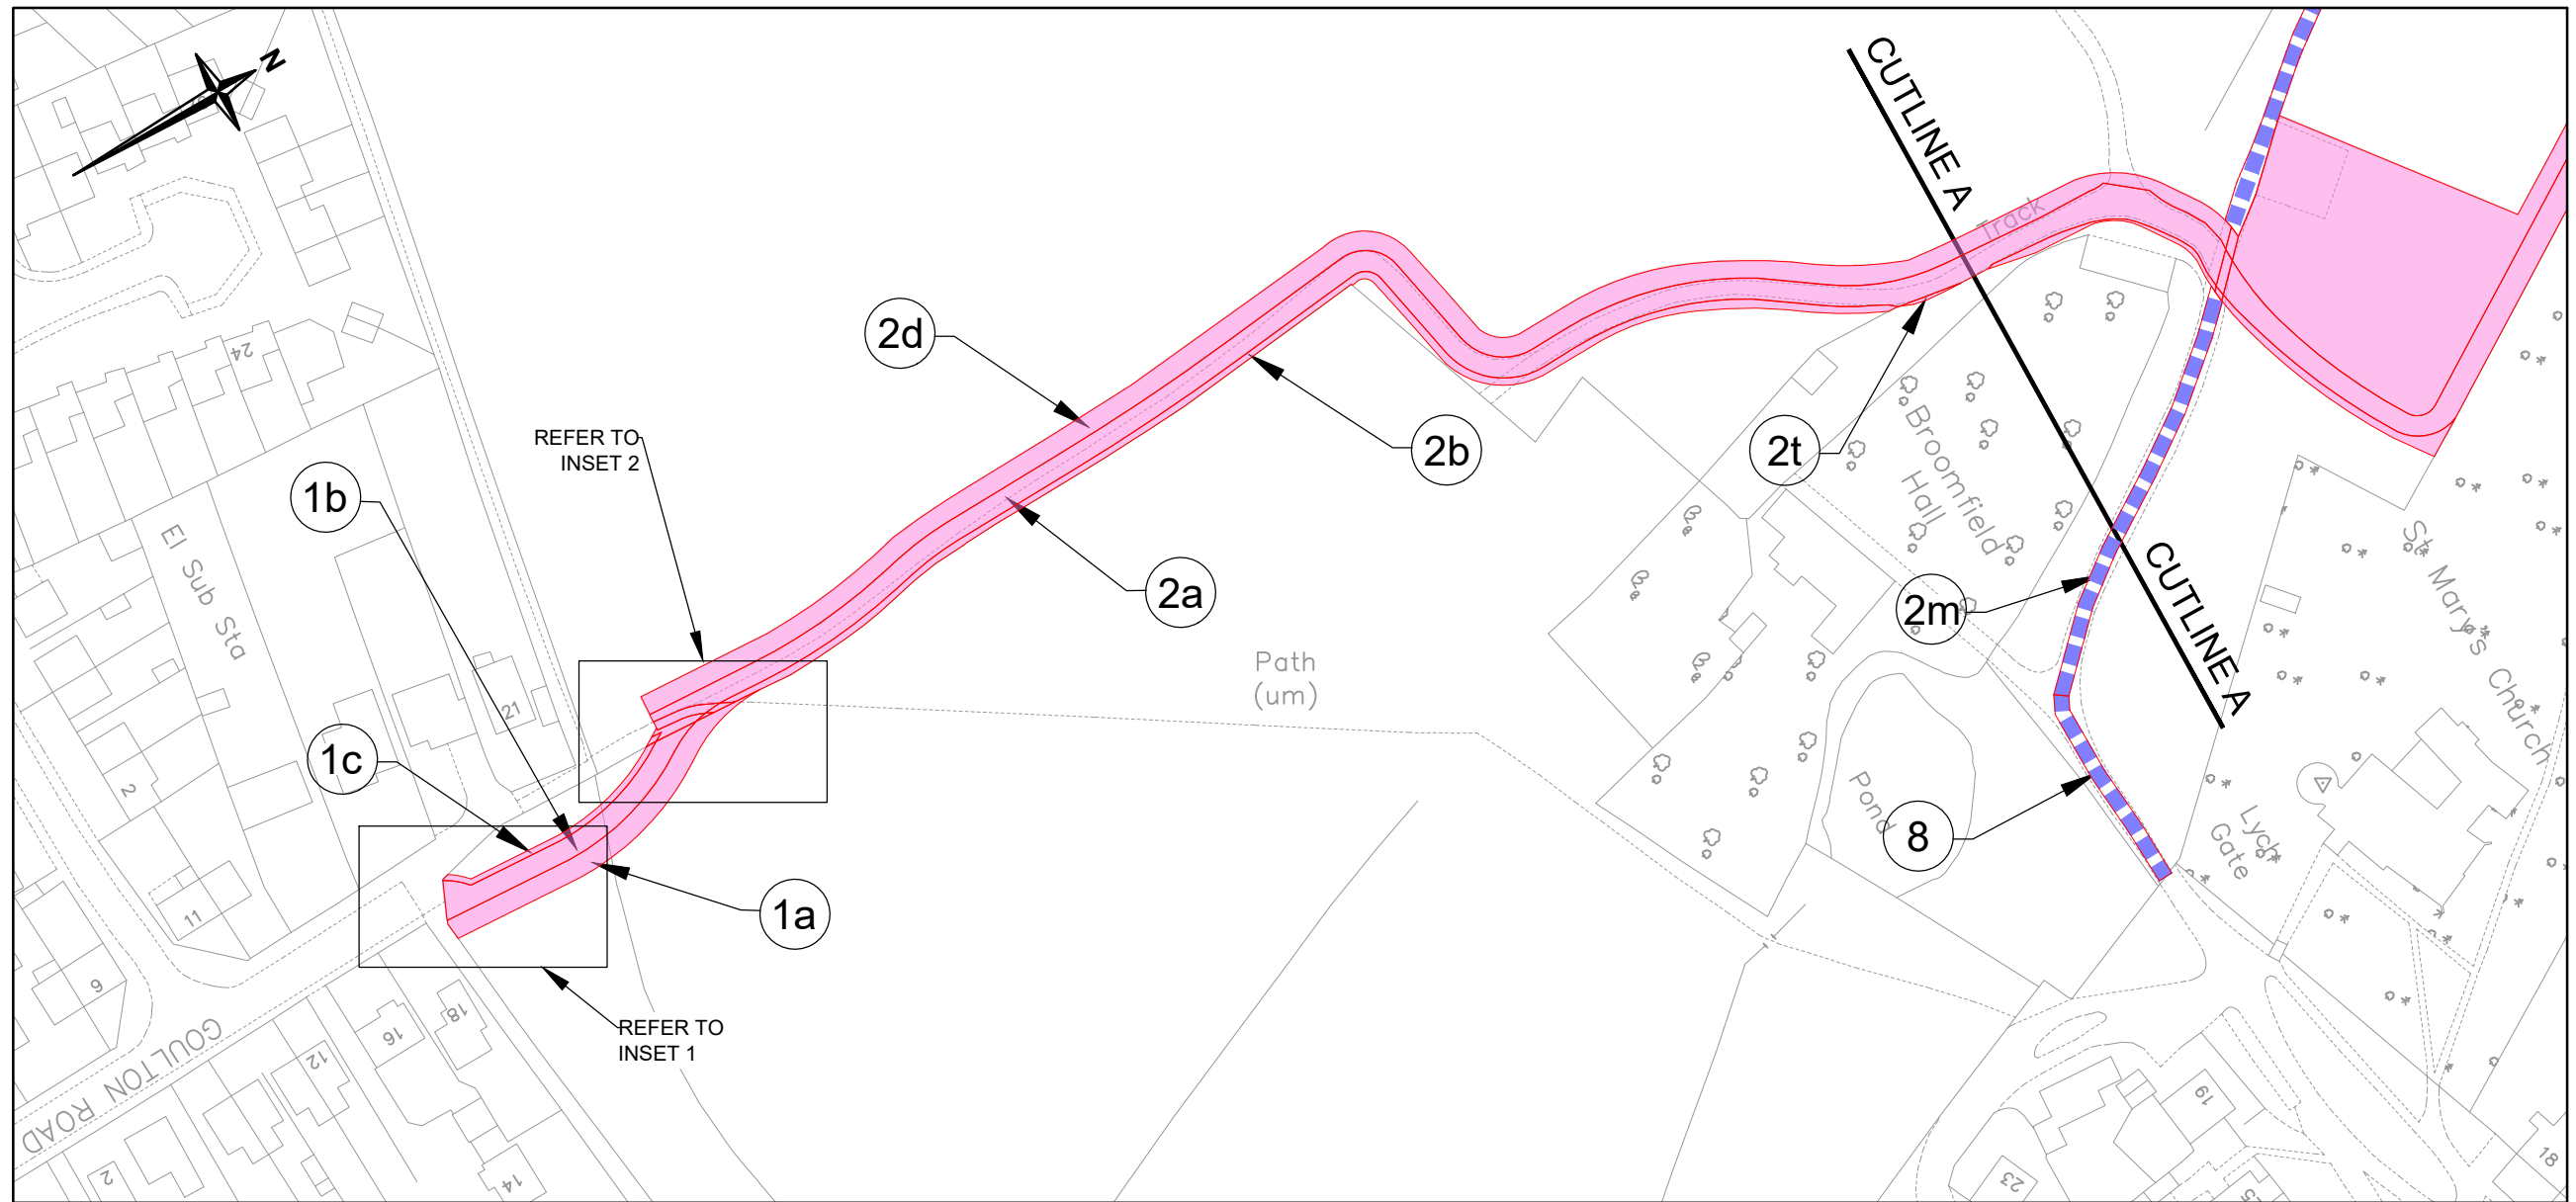