


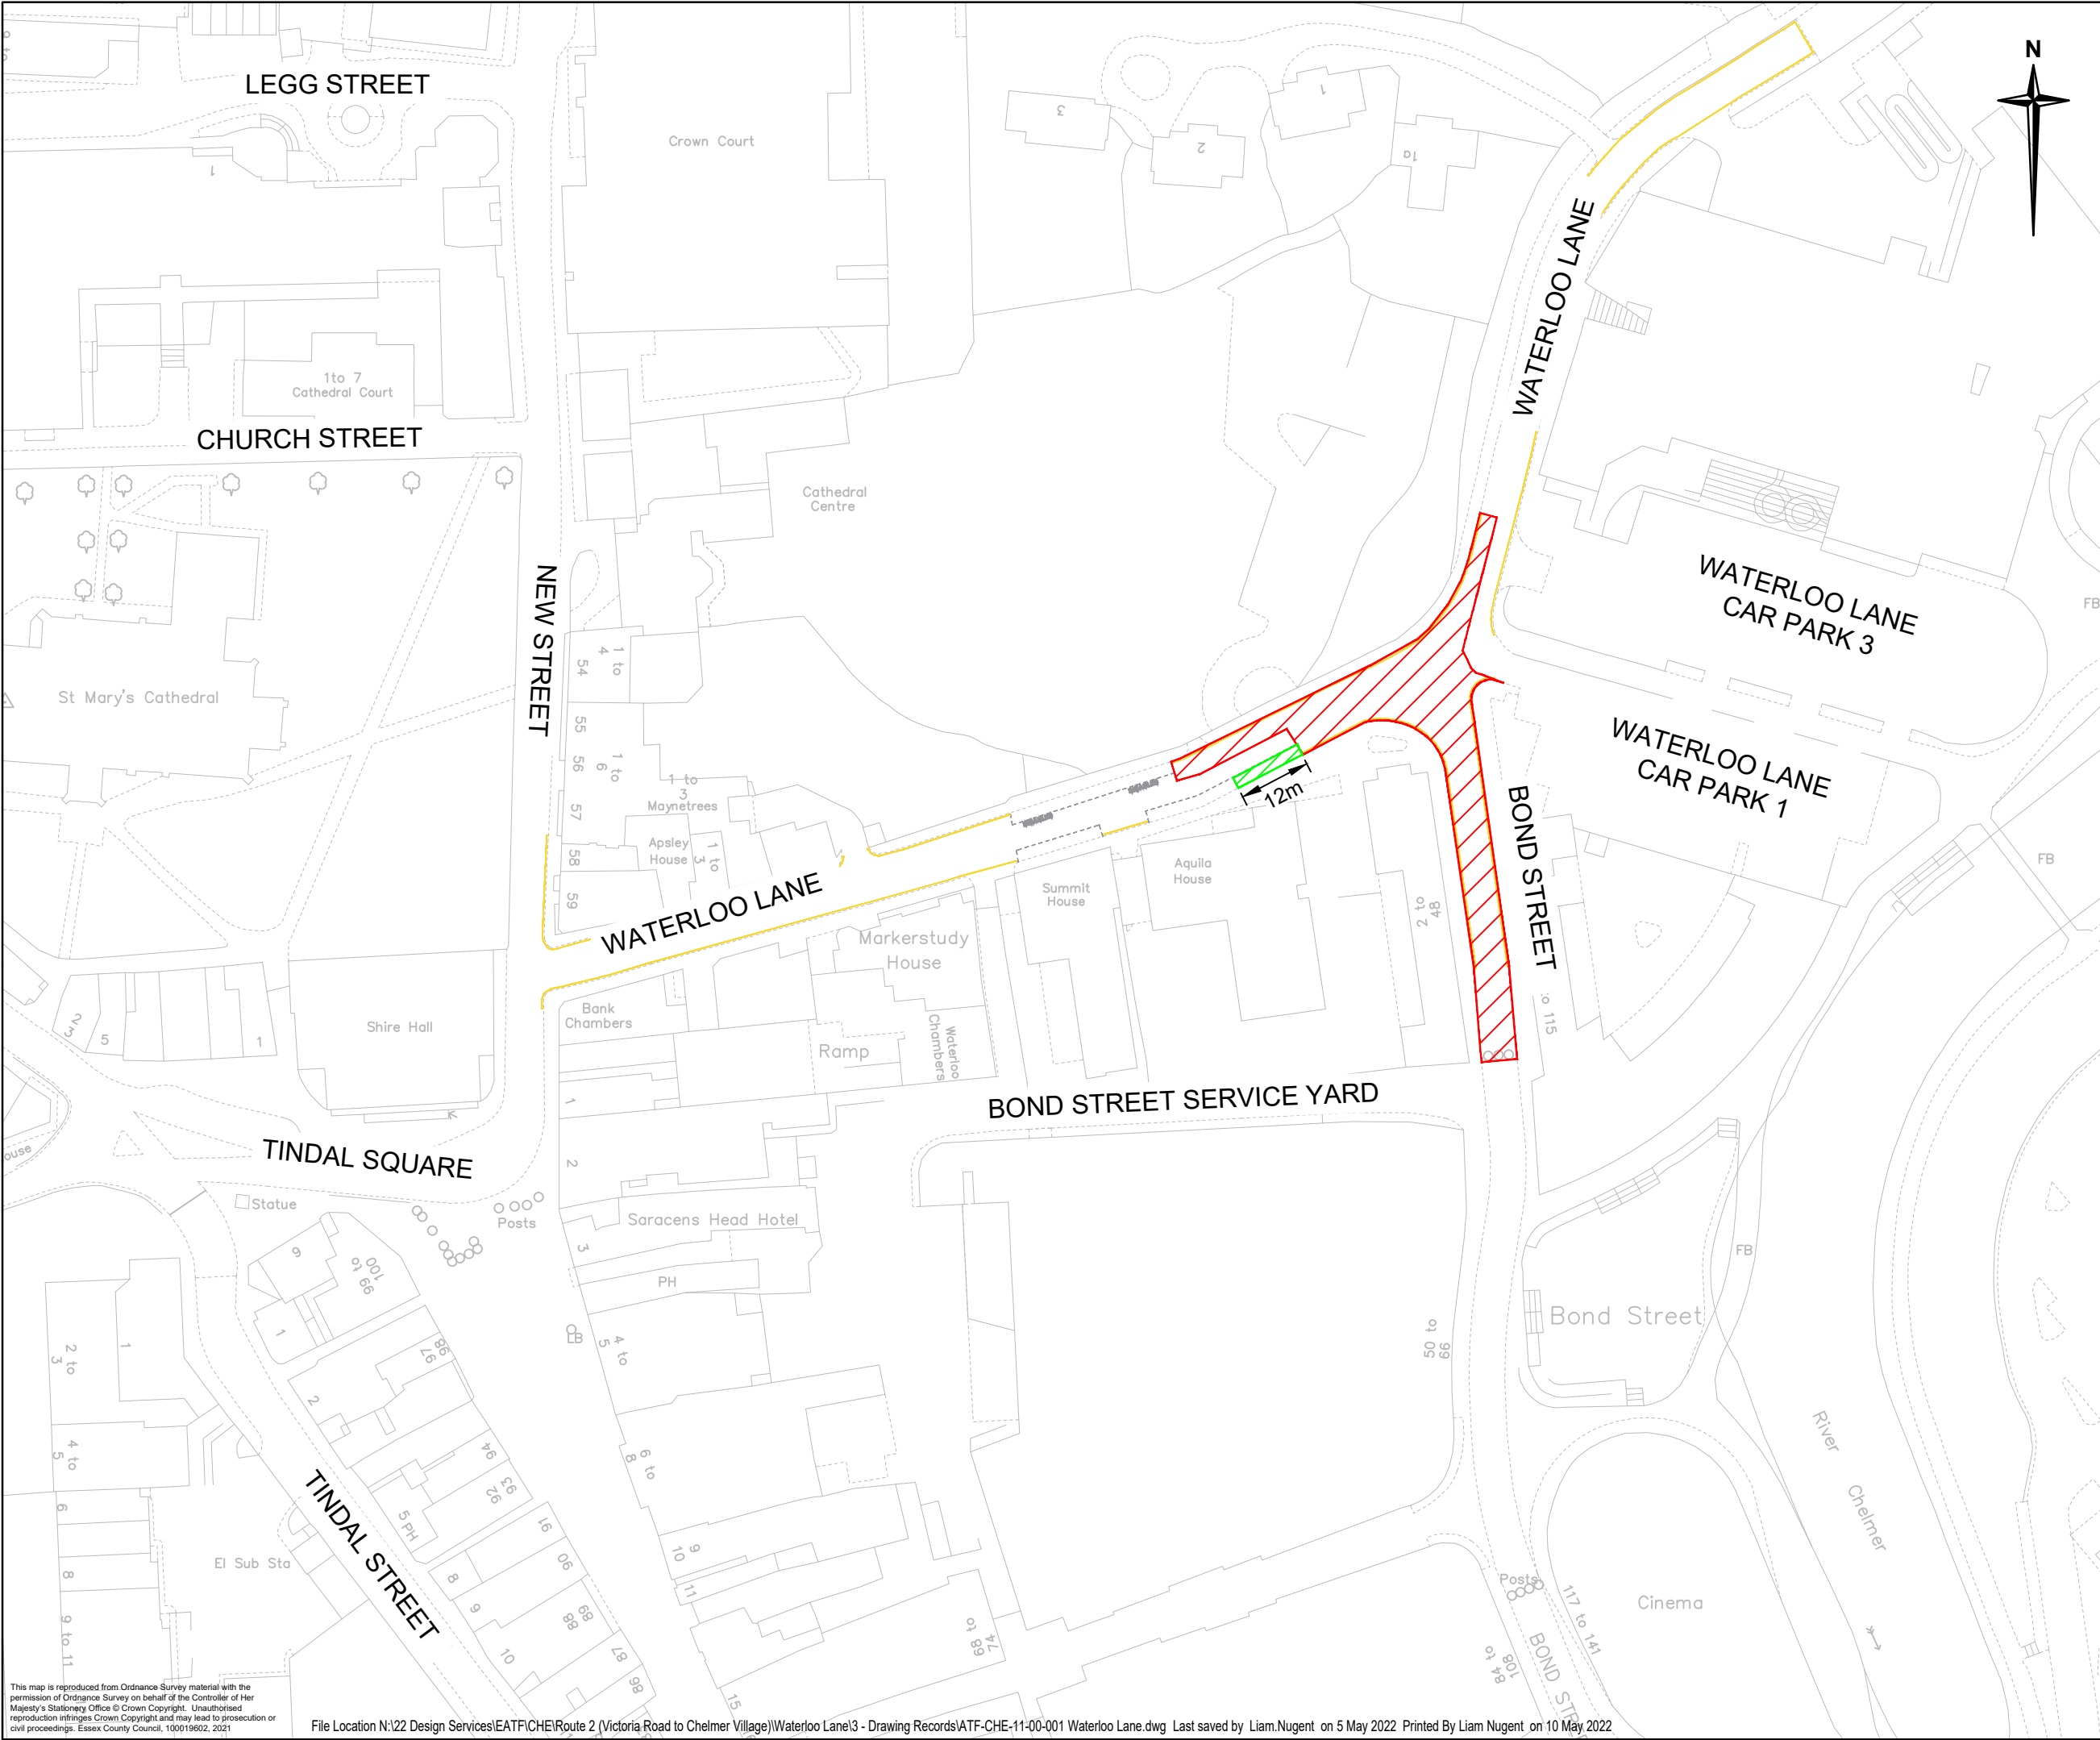

NOTES

Appendix B5

1. DO NOT SCALE FROM THIS DRAWING.

2. This drawing is to be read in conjunction with all other contract documents, policies and drawings.

OS X (Eastings) 571031

OS Y (Northings) 206944

Nearest Post Code CM1 1GD

KEY

Existing waiting restrictions remain unaffected

No loading at any time

Waterloo Lane

- Starting at a point approximately 108m east of its junction of New Street, in a general easterly/north easterly direction for a distance of approximately 70m along Waterloo Lanes northern kerbline.
- Starting at a point approximately 133m east of its junction of New Street, in a general easterly/north easterly direction for a distance of approximately 45m along Waterloo Lanes southern kerbline.

Bond Street

- From its junction with Waterloo Lane in a general southern direction for a distance of approximately 62m to the junction of Bond Street service yard along both sides of the road.

Loading only, 20 minutes, no return within 1 hour

Waterloo Lane

- Starting at a point approximately 121m east of its junction with New Street in a general easterly direction for approximately 12m.

Rev.	Date	Description of revision	Drawn	Checked	Reviewed	Approved
A	APR 22	Amendments to loading bay dimensions.	LCN	CB	LCN	PN

DRAWING STATUS

FOR INFORMATION

Essex

Highways

Essex Highways, Seax House, Victoria Road South, Chelmsford, CM1 1QH.
Tel: 0345 6037631

© Essex County Council

SCHEME TITLE

ACTIVE TRAVEL FUND (PHASE 2)
CHELMSFORD
WATERLOO LANE

DRAWING TITLE

TRO PLAN
PROPOSED LOADING/UNLOADING
RESTRICTIONS

DESIGNED	DRAWN	CHECKED	REVIEWED	APPROVED
RB	RB	LCN	RB	CB
DATE	DATE	DATE	DATE	DATE
FEB 22	FEB 22	FEB 22	FEB 22	FEB 22

DRAWING UNITS U.N.O.

DIMENSIONS IN MILLIMETRES

LEVELS IN METRES

SCALE AT A3 (420x297mm)

NTS

DRAWING No.	REV.
ATF-CHE-11-26-001	-

RAYWAY

Integrating expertise

Essex County Council

This map is reproduced from Ordnance Survey material with the permission of Ordnance Survey on behalf of the Controller of Her Majesty's Stationery Office © Crown Copyright. Unauthorised reproduction infringes Crown Copyright and may lead to prosecution or civil proceedings. Essex County Council, 100019602, 2021

File Location N:\22 Design Services\EATF\CHE\Route 2 (Victoria Road to Chelmer Village)\Waterloo Lane\3 - Drawing Records\ATF-CHE-11-00-001 Waterloo Lane.dwg Last saved by Liam.Nugent on 5 May 2022 Printed By Liam Nugent on 10 May 2022