


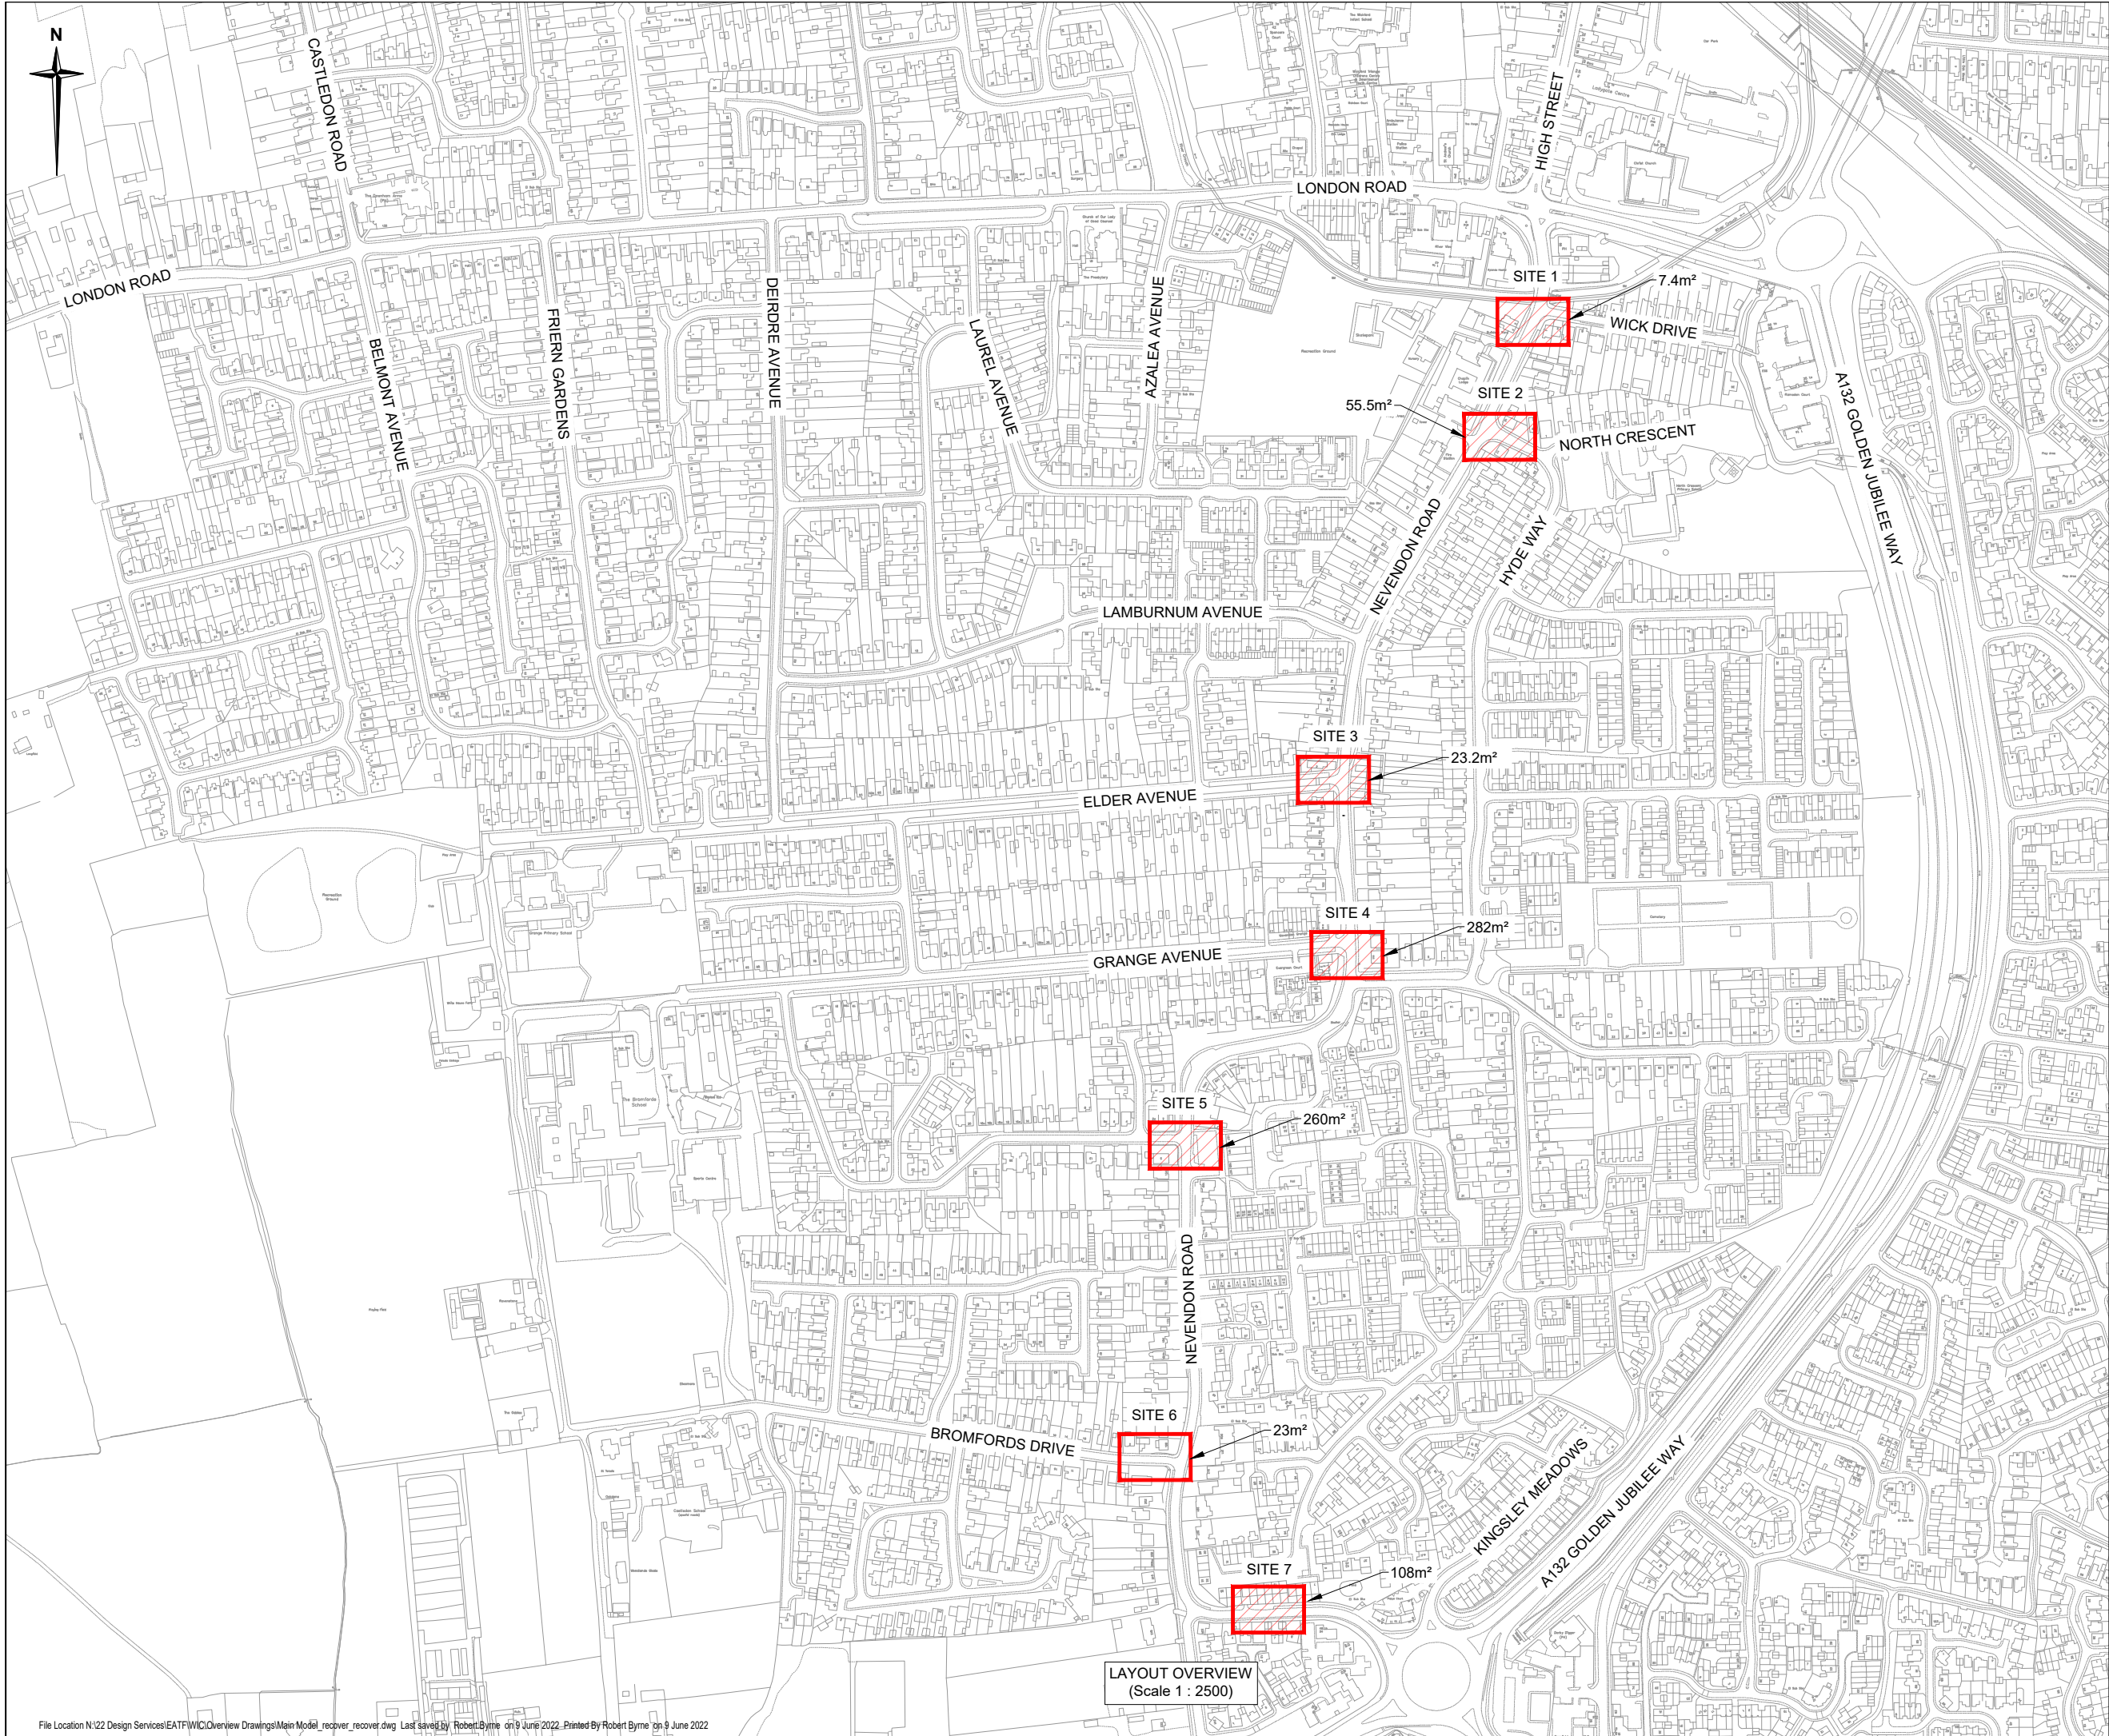

NOTES

- DO NOT SCALE FROM THIS DRAWING
- THIS DRAWING SHOULD BE PRINTED IN COLOUR.
- THIS DRAWING SHOULD BE READ IN CONJUNCTION WITH ALL OTHER CONTRACT DOCUMENTS AND POLICIES.

KEY

Proposed raised feature works area
(m² areas are approximate)

THIS MAP IS REPRODUCED FROM ORDNANCE SURVEY MATERIAL WITH THE PERMISSION OF ORDNANCE SURVEY ON BEHALF OF THE CONTROLLER OF HER MAJESTY'S STATIONERY OFFICE © CROWN COPYRIGHT. UNAUTHORISED REPRODUCTION INFRINGES CROWN COPYRIGHT AND MAY LEAD TO PROSECUTION OR CIVIL PROCEEDINGS. ESSEX COUNTY COUNCIL, 100019602, 2021

Rev	Date	Description of revision	Drawn	Checked	Review'd	Approv'd

DRAWING STATUS

FOR INFORMATION

Essex Highways

Essex Highways, Seax House, Victoria Road South, Chelmsford, CM1 1QH.
Tel: 0345 6037631

© Essex County Council

SCHEME TITLE

**ACTIVE TRAVEL FUND (PHASE 2)
WICKFORD**

DRAWING TITLE

**ATF WICKFORD
DETAILED DESIGN
LOCATION PLAN**

DESIGNED	DRAWN	CHECKED	REVIEWED	APPROVED
RB	RB	LN	RB	CB
DATE NOV 21	DATE NOV 21	DATE DEC 21	DATE MAY 22	DATE MAY 22

DRAWING UNITS U.N.O.	SCALE AT A1 (841X594mm)
DIMENSIONS IN METRES	AS SHOWN

DRAWING No.	REV.
ATF-WIC-01-0700-001	-

Bentley Jacobs
Integrated engineering

Essex County Council

File Location N:\22 Design Services\EATF\WIC\Overview Drawings\Main Model_recover_recover.dwg Last saved by: Robert Byrne on 9 June 2022. Printed By Robert Byrne on 9 June 2022