


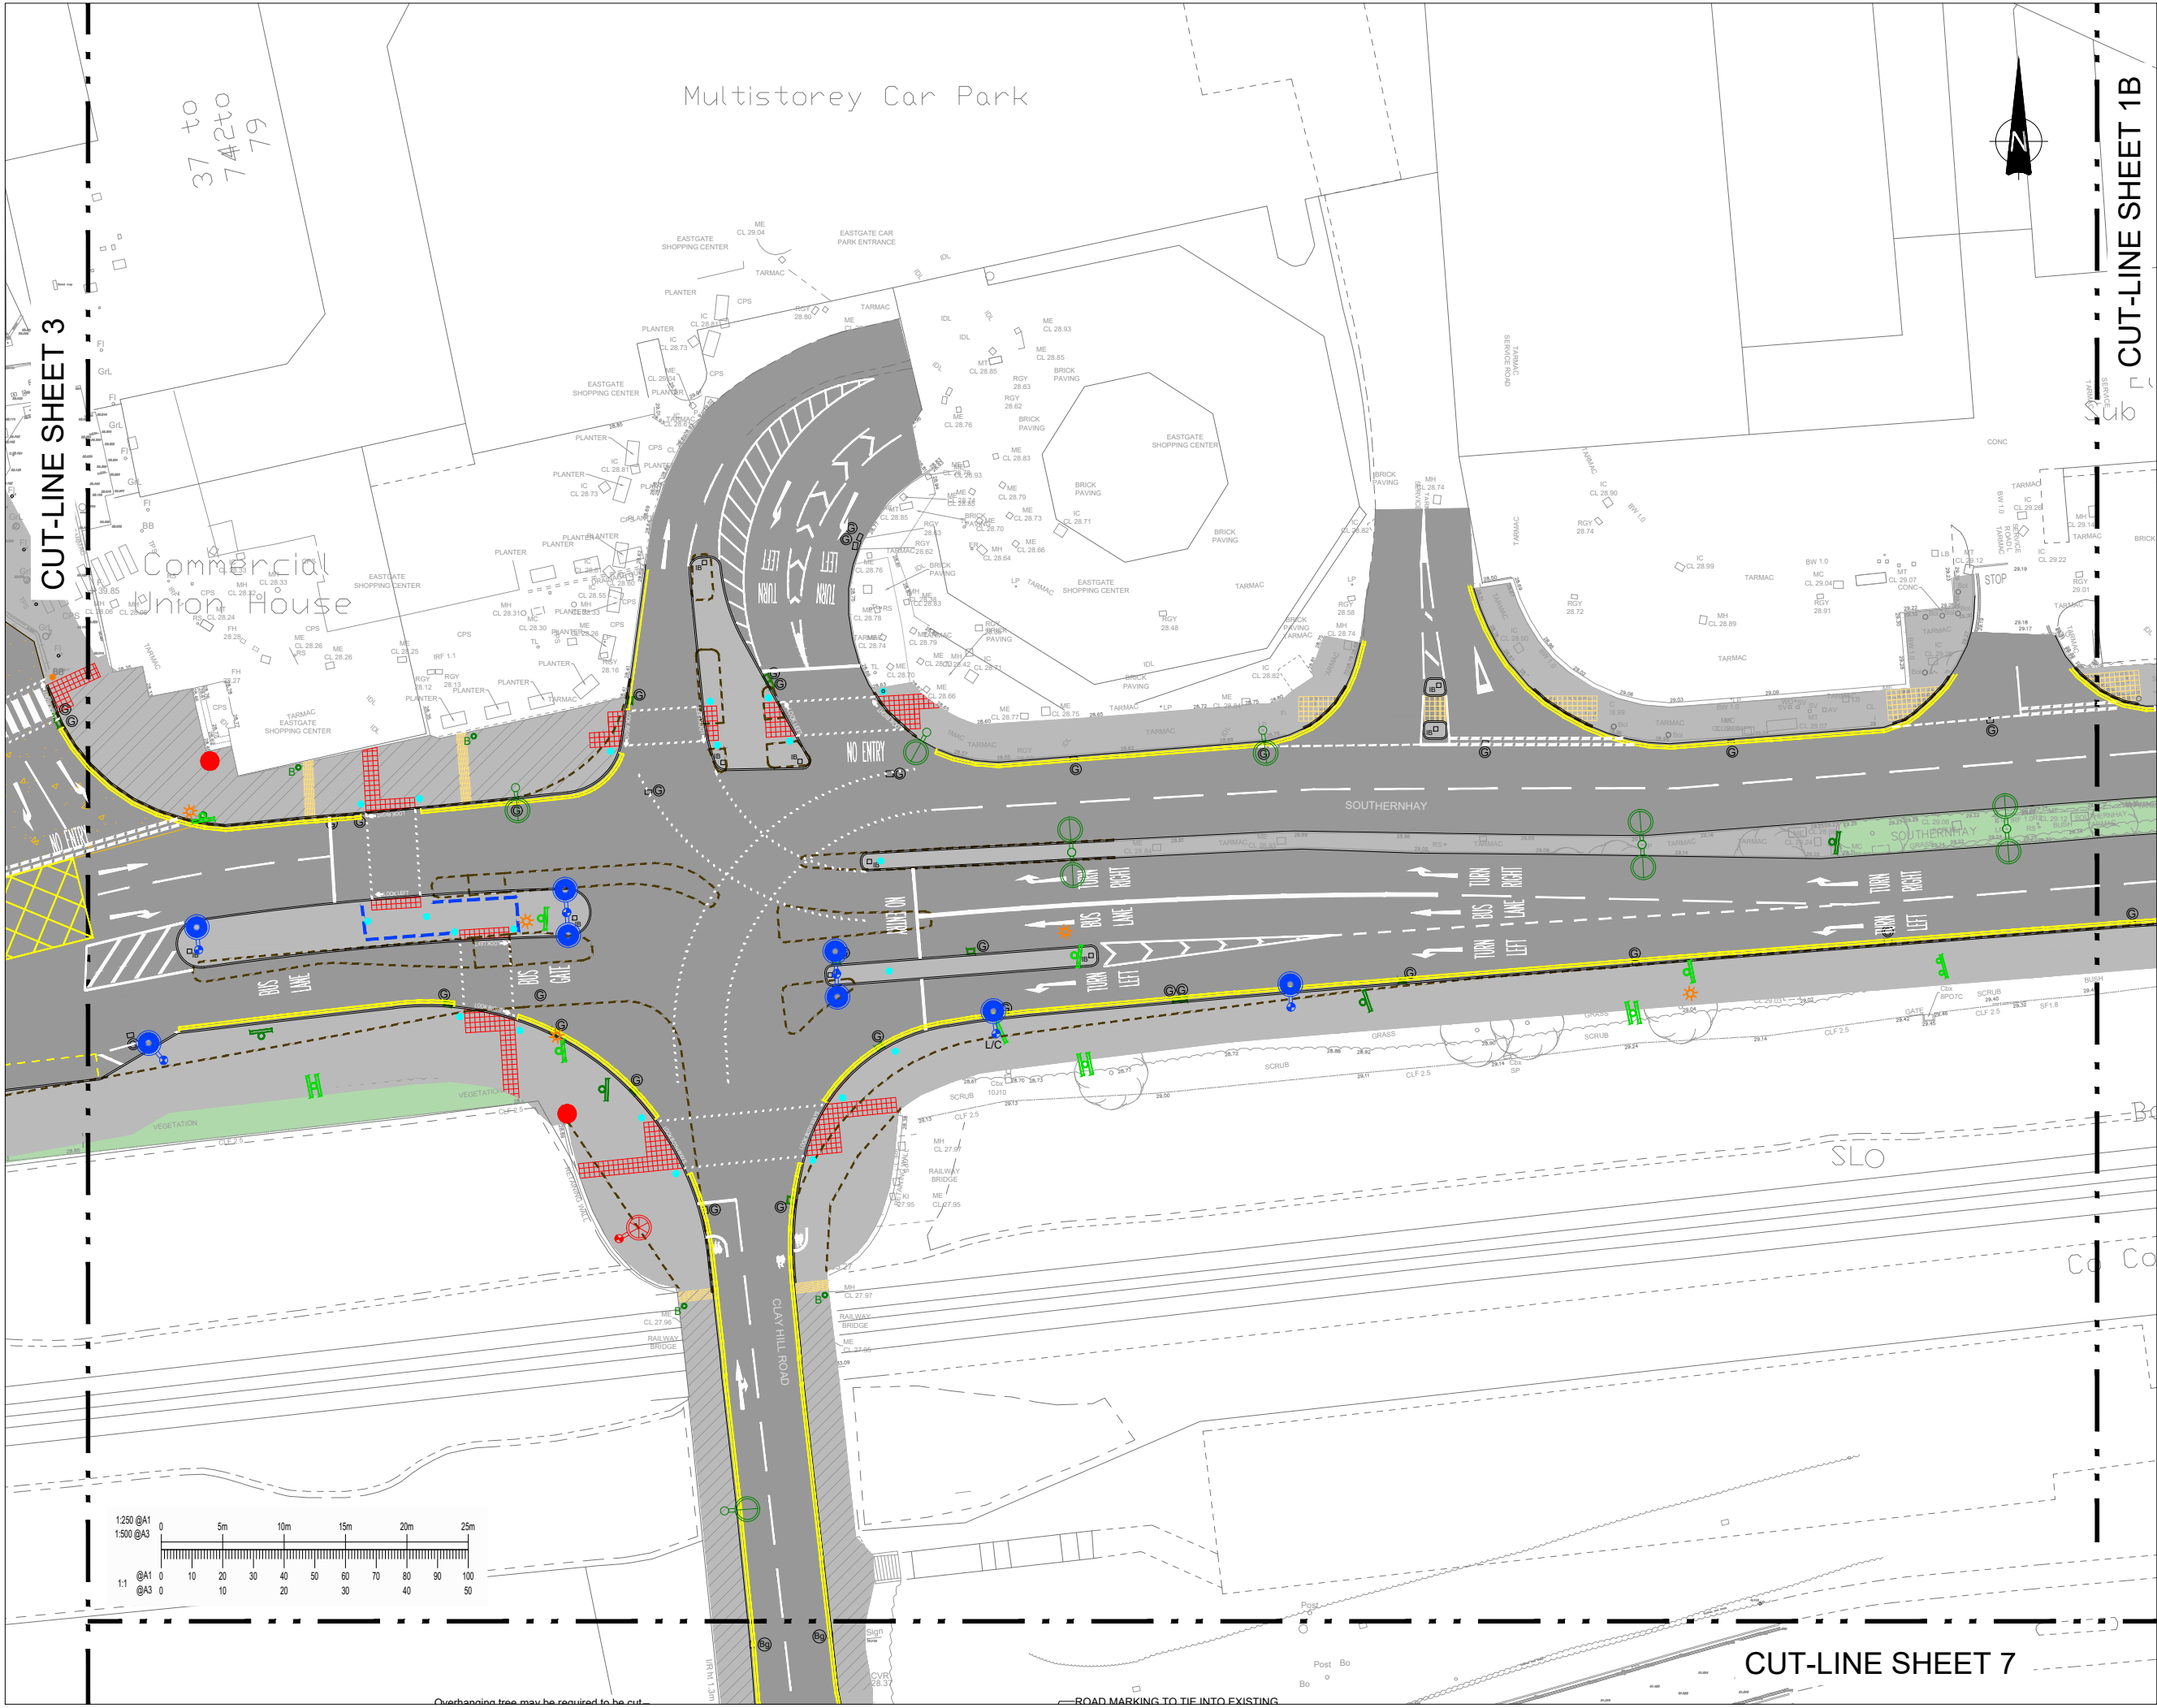

This drawing should not be scaled. Dimensions to be verified on site.
Any discrepancies should be referred to the Engineer prior to work being put in hand.

This drawing is the property of Waterman Infrastructure & Environment Limited, and the drawing is issued on the condition that it is not copied, reproduced, retained or disclosed to any unauthorised person, either wholly or in part without the consent in writing of Waterman Infrastructure & Environment Limited, Pickfords Wharf, Clark Street, London SE1 9DG. T 020 7928 7888 F 03333 444 501

GENERAL NOTES

SHEET LAYOUT

4 3 2 1B 1A
5 6 7

Key:

- Footway - Asphalt
- Footway Paving
- Footway Paving Outside
- Carriageway - Asphalt
- Carriageway - Concrete
- Carriageway - Hardicrete
- Grass Verge
- Original Carriageway / Footway Alignment
- Existing Retained Kerbline
- Proposed Kerbline

Tactile and Corduroy Paving:

- Existing - retained
- New

Signage:

- New
- Existing - Retained
- Existing Sign face on new post

Street Furniture:

For Fencing and VRS see 300 Series Drawings:

- Pedestrian Railing to be Retained
- Pedestrian Railing to be Replaced or New
- Retaining Wall to be Retained
- Vehicle Restraint Barrier - Retained
- Vehicle Restraint Barrier - New
- Hopped Trolley Containment
- Existing Bollards
- Proposed Bollard
- Proposed Traffic Signal Poles
- New / Retained Illuminated Bollards
- Proposed Wayfinder Post

Lighting Columns:

- Existing - Retained
- New / Relocated

Road Gutters:

- Existing - Retained
- New / Existing Relocated

Notes

- Topographic survey details based on survey provided by Eurovia and undertaken in 2015.
- All works to be undertaken in line with Essex County Council standard details, Specification for Highway Works DMRB, Sewer for adoption and British Standards as appropriate.
- All road marking to be installed to TSRGD 2016.
- All relocated/new street furniture to be agreed on site with Engineer.
- For statutory undertakers plant see drawings DR-C-900108 - 900114

Rev	Date	Description	By
C02	24.08.20	AMENDED AS PER ESSEX ITS COMMENTS	CNW
C01	15.06.20	FOR CONSTRUCTION ISSUE	JS

Amendments

BASILDON TOWN CENTRE

**GENERAL ARRANGEMENT
SHEET 2 OF 7**

Client

EUROVIA VINCI

Waterman

Crown House 2 - 8 Gloucester Road Redhill Surrey RH1 1FH
T 01342 893800 F 03333 444 501
mail@watermangroup.com www.watermangroup.com

FOR CONSTRUCTION

Designed By	Checked By	Waterman Ref
TB	SP	WIE14916

Drawn By	Date	Scale
RC	MAR 19	1:250 A1 / 1:500 A3


Project	Originator	Volume	Level	Type	Role	Number	Revision
14916-100-WIE-ZZ-XX-DR-C-900102							C02



This drawing should not be scaled. Dimensions to be verified on site.
Any discrepancies should be referred to the Engineer prior to work being put in hand.

This drawing is the property of Waterman Infrastructure & Environment Limited, and the drawing is issued on the condition that it is not copied, reproduced, related or disclosed to any unauthorised person, either wholly or in part without the consent in writing of Waterman Infrastructure & Environment Limited.
Pickfords Wharf, Clink Street, London SE1 9DG 1 020 7928 7888 f 03333 444 501

GENERAL NOTES

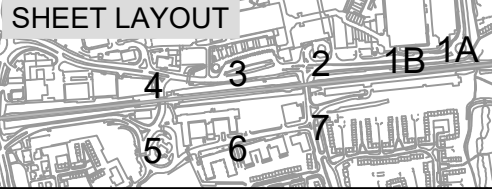

Key:

- Footway - Asphalt
- Footway Paving
- Footway Paving Outside Commercial Union House
- Carriageway - Asphalt
- Carriageway - Concrete
- Carriageway - Hardicrete
- Grass Verge
- Original Carriageway / Footway Alignment
- Existing Retained Kerbline
- Proposed Kerbline

Tactile and Corduroy Paving:

- Existing - retained
- New

Signage:

- New
- Existing - Retained
- Existing Sign face on new post

Street Furniture:

- For Fencing and VRS see 300 Series Drawings:
- Pedestrian Railing to be Retained
 - Pedestrian Railing to be Replaced or New
 - Retaining Wall to be Retained
 - Vehicle Restraint Barrier - Retained
 - Vehicle Restraint Barrier - New
 - Hooped Trolley Containment
 - Existing Bollards
 - Proposed Bollard
 - Proposed Traffic Signal Poles
 - New / Retained Illuminated Bollards
 - Proposed Wayfinder Post

Lighting Columns:

- Existing - Retained
- New / Relocated

Road Gullies:

- Existing - Retained
- New / Existing Relocated

Notes

- Topographic survey details based on survey provided by Eurovia and undertaken in 2015.
- All works to be undertaken in line with Essex County Council standard details, Specification for Highway Works DMRB, Sewer for adoption and British Standards as appropriate.
- All road marking to be installed to TSRGD 2016.
- All relocated/new street furniture to be agreed on site with Engineer.
- For statutory undertakers plant see drawings DR-C-900108 - 900114

CD1	15.06.20	FOR CONSTRUCTION ISSUE	JS
Rev	Date	Description	By

Amendments

BASILDON TOWN CENTRE

Title

GENERAL ARRANGEMENT
SHEET 3 OF 7

Client



Crown House 2 - 8 Gloucester Road Redhill Surrey RH1 1FH
1 01342 893800 1 03333 444 501
mail@watermangroup.com www.watermangroup.com


FOR CONSTRUCTION

Designed By	TB	Checked By	SP	Waterman Ref	WIE14916
Drawn By	RC	Date	MAR 19	Scales @ 1:250 A1/ 1:500 A3	

Project	Originator	Volume	Level	Type	Role	Number	Revision
---------	------------	--------	-------	------	------	--------	----------

14916-100-WIE-ZZ-XX-DR-C-900103

CD1

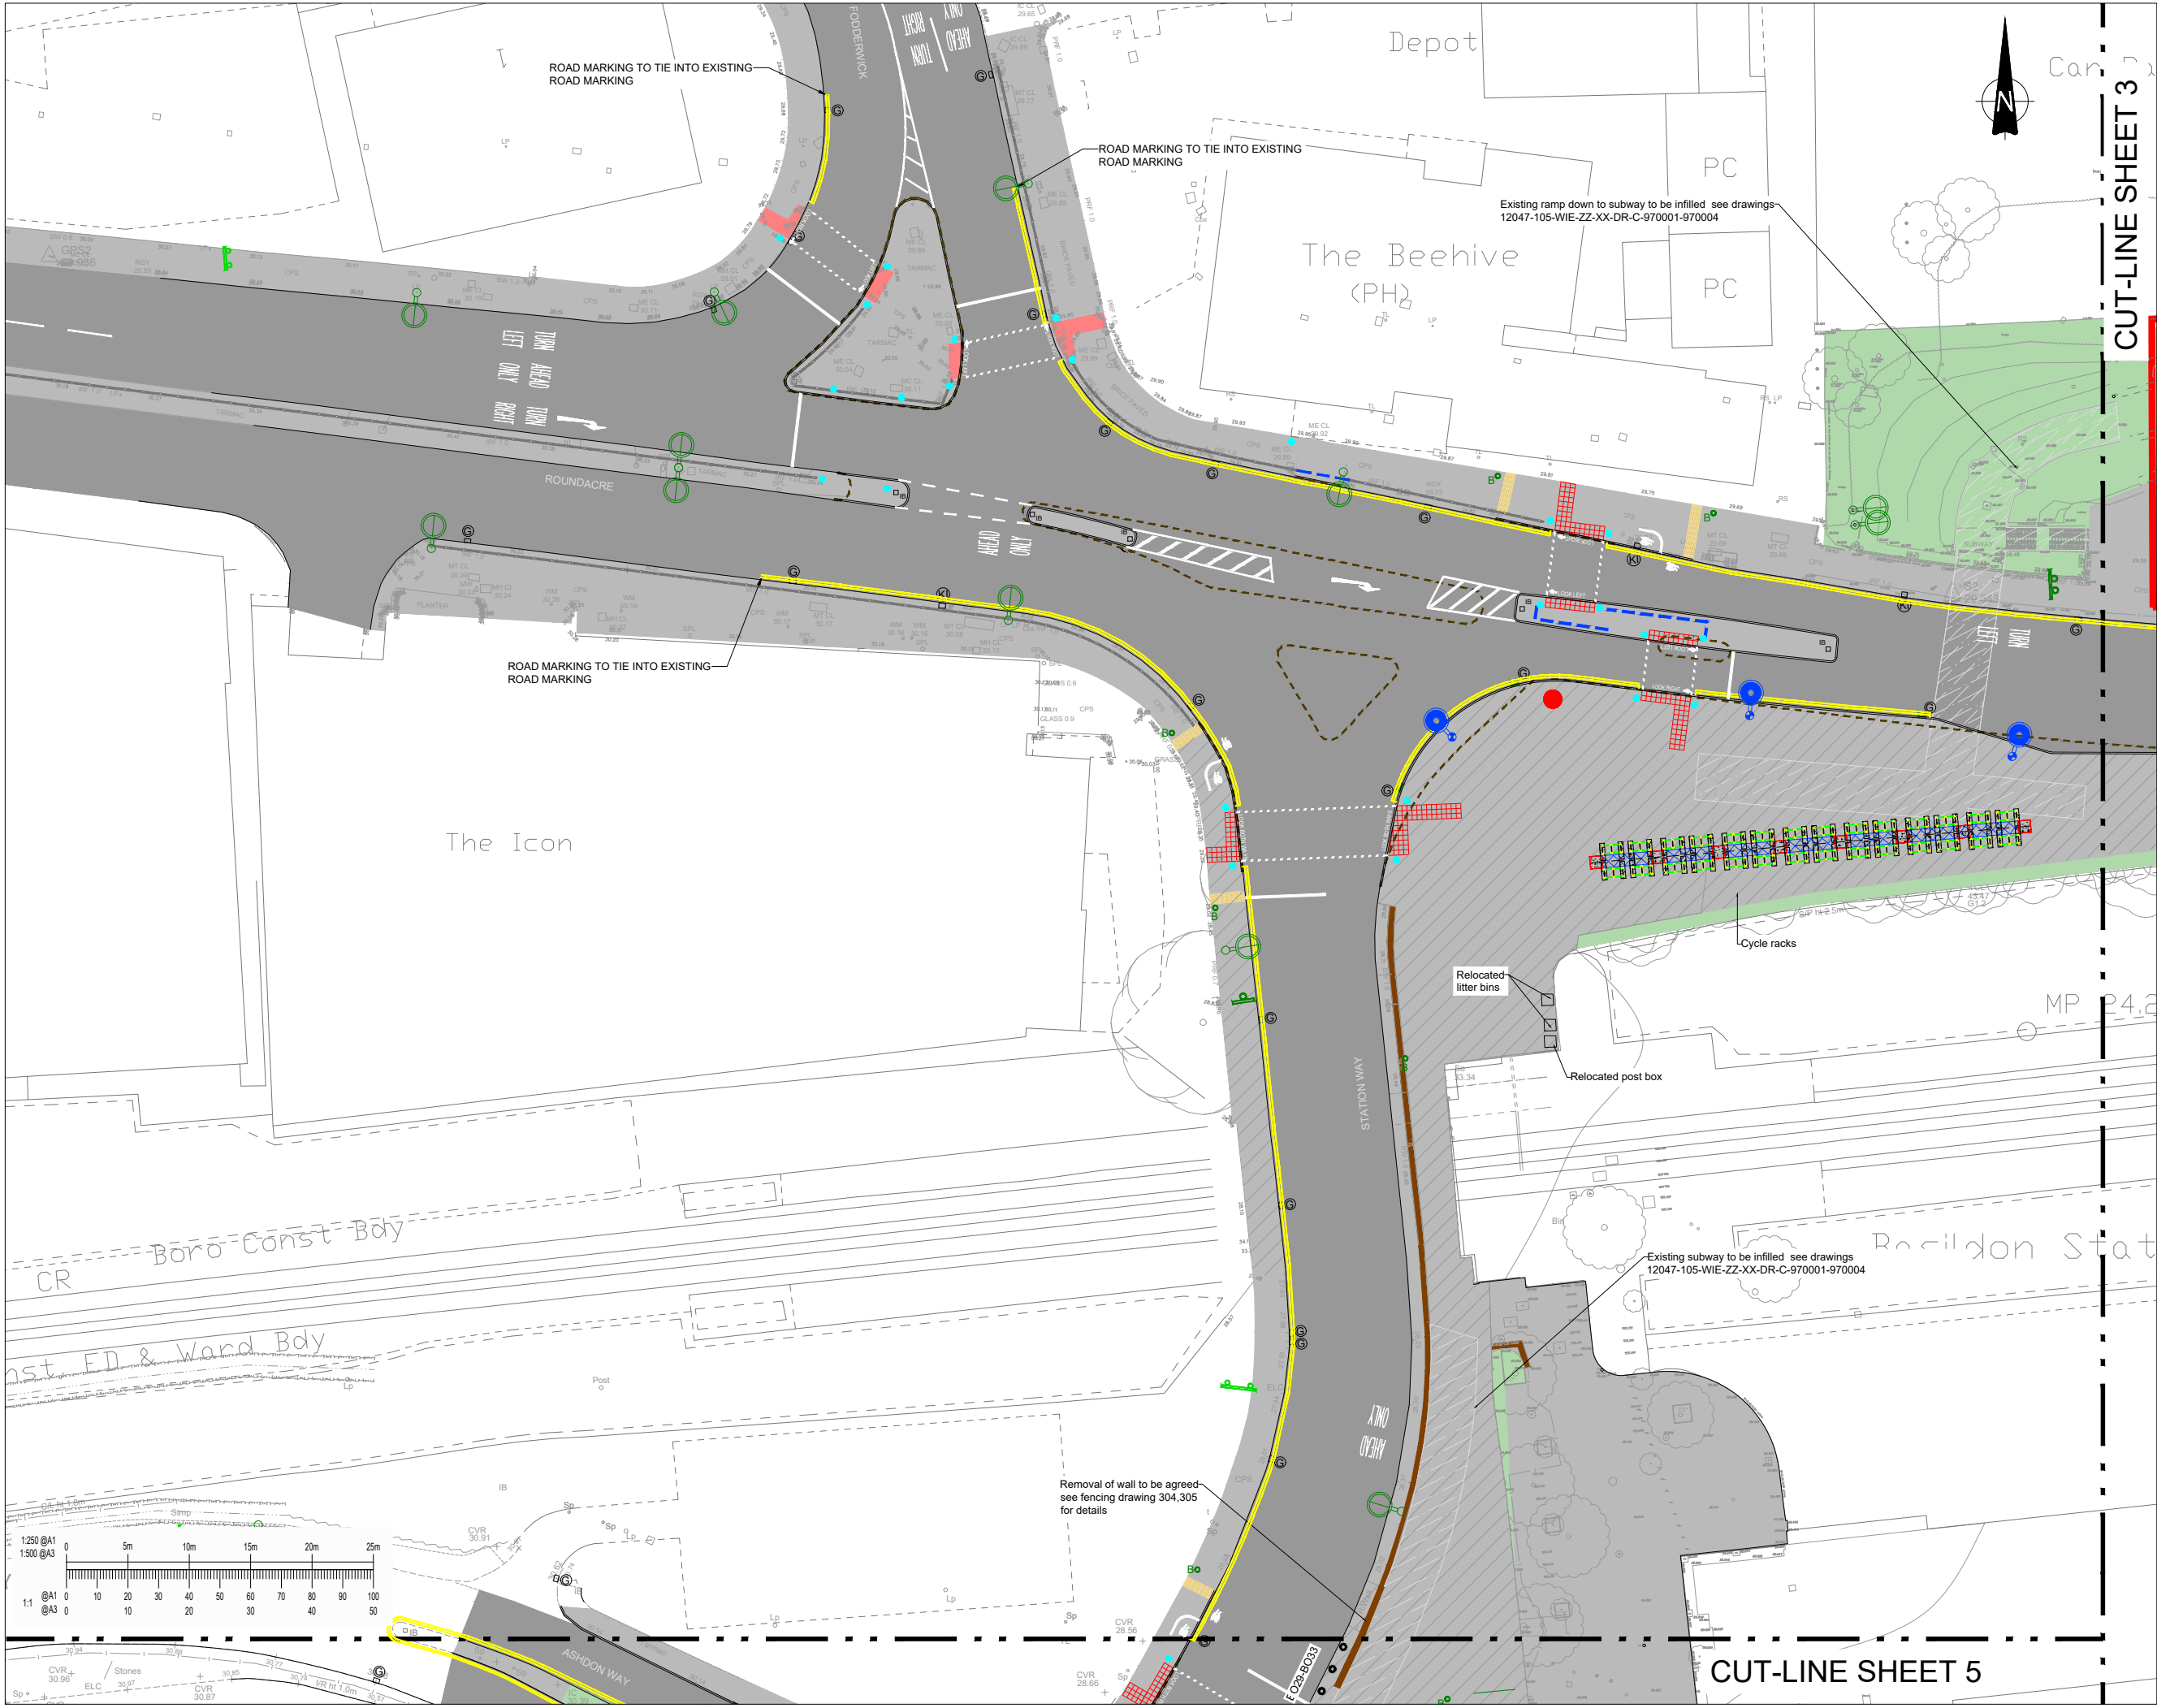

This drawing should not be scaled. Dimensions to be verified on site.
Any discrepancies should be referred to the Engineer prior to work being put in hand.

This drawing is the property of Waterman Infrastructure & Environment Limited, and the drawing is issued on the condition that it is not copied, reproduced, retained or disclosed to any unauthorised person, either wholly or in part without the consent in writing of Waterman Infrastructure & Environment Limited, Pickfords Wharf, Clark Street, London SE1 9DG. T 020 7928 7888 F 03333 444 501

GENERAL NOTES

SHEET LAYOUT

Key:

- Footway - Asphalt
- Footway Paving
- Footway Paving Outside
- Carriageway - Asphalt
- Carriageway - Concrete
- Carriageway - Hardcore
- Grass Verge
- Original Carriageway / Footway Alignment
- Existing Retained Kerbline
- Proposed Kerbline

Tactile and Corduroy Paving:

- Existing - retained
- New

Signage:

- New
- Existing - Retained
- Existing Sign face on new post

Street Furniture:

For Fencing and VRS see 300 Series Drawings:

- Pedestrian Railing to be Retained
- Pedestrian Railing to be Replaced or New
- Retaining Wall to be Retained
- Vehicle Restraint Barrier - Retained
- Vehicle Restraint Barrier - New
- Hooped Trolley Containment
- Existing Bollards
- Proposed Bollard
- Proposed Traffic Signal Poles
- New / Retained Illuminated Bollards
- Proposed Wayfinder Post

Lighting Columns:

- Existing - Retained
- New / Relocated

Road Gutters:

- Existing - Retained
- New / Existing Relocated

Notes

- Topographic survey details based on survey provided by Eurovia and undertaken in 2015.
- All works to be undertaken in line with Essex County Council standard details, Specification for Highway Works DMRB, Sewer for adoption and British Standards as appropriate.
- All road marking to be installed to TSRGD 2016.
- All relocated/new street furniture to be agreed on site with Engineer.
- For statutory undertakers plant see drawings DR-C-900108 - 900114

C02	24.08.20	AMENDED AS PER ESSEX ITS COMMENTS	CNW
C01	15.06.20	FOR CONSTRUCTION ISSUE	JS
Rev	Date	Description	By
Amendments			
Project			
BASILDON TOWN CENTRE			
Title			
GENERAL ARRANGEMENT SHEET 4 OF 7			
Client			
Crown House 2 - 8 Gloucester Road Redhill Surrey RH1 1FH T 01342 893800 F 03333 444 501 mail@watermangroup.com www.watermangroup.com			
Status			
FOR CONSTRUCTION			
Designed By	TB	Checked By	SP
Drawn By	RC	Date	MAR 19
Project - Originator - Volume - Level - Type - Role - Number			Revision
14916-100-WIE-ZZ-XX-DR-C-900104			C02

A0-W-SingleContract, A0-Waterman, A1-Wat-BS-S, X-DRAINAGE EXISTING, X-DRAINAGE PROPOSED, X-GA, X-HATCH EXISTING, X-KEYS & NOTES, X-LIGHTING EXISTING, X-LIGHTING PROPOSED, X-MKP, X-OS, X-ROAD MARKINGS PROPOSED, X-ROAD NAMES, X-SIGNS, X-SIGNS PROPOSED, X-STREET FURNITURE, X-TOPO 2d COMBINED, X-TOPO FOR GA