


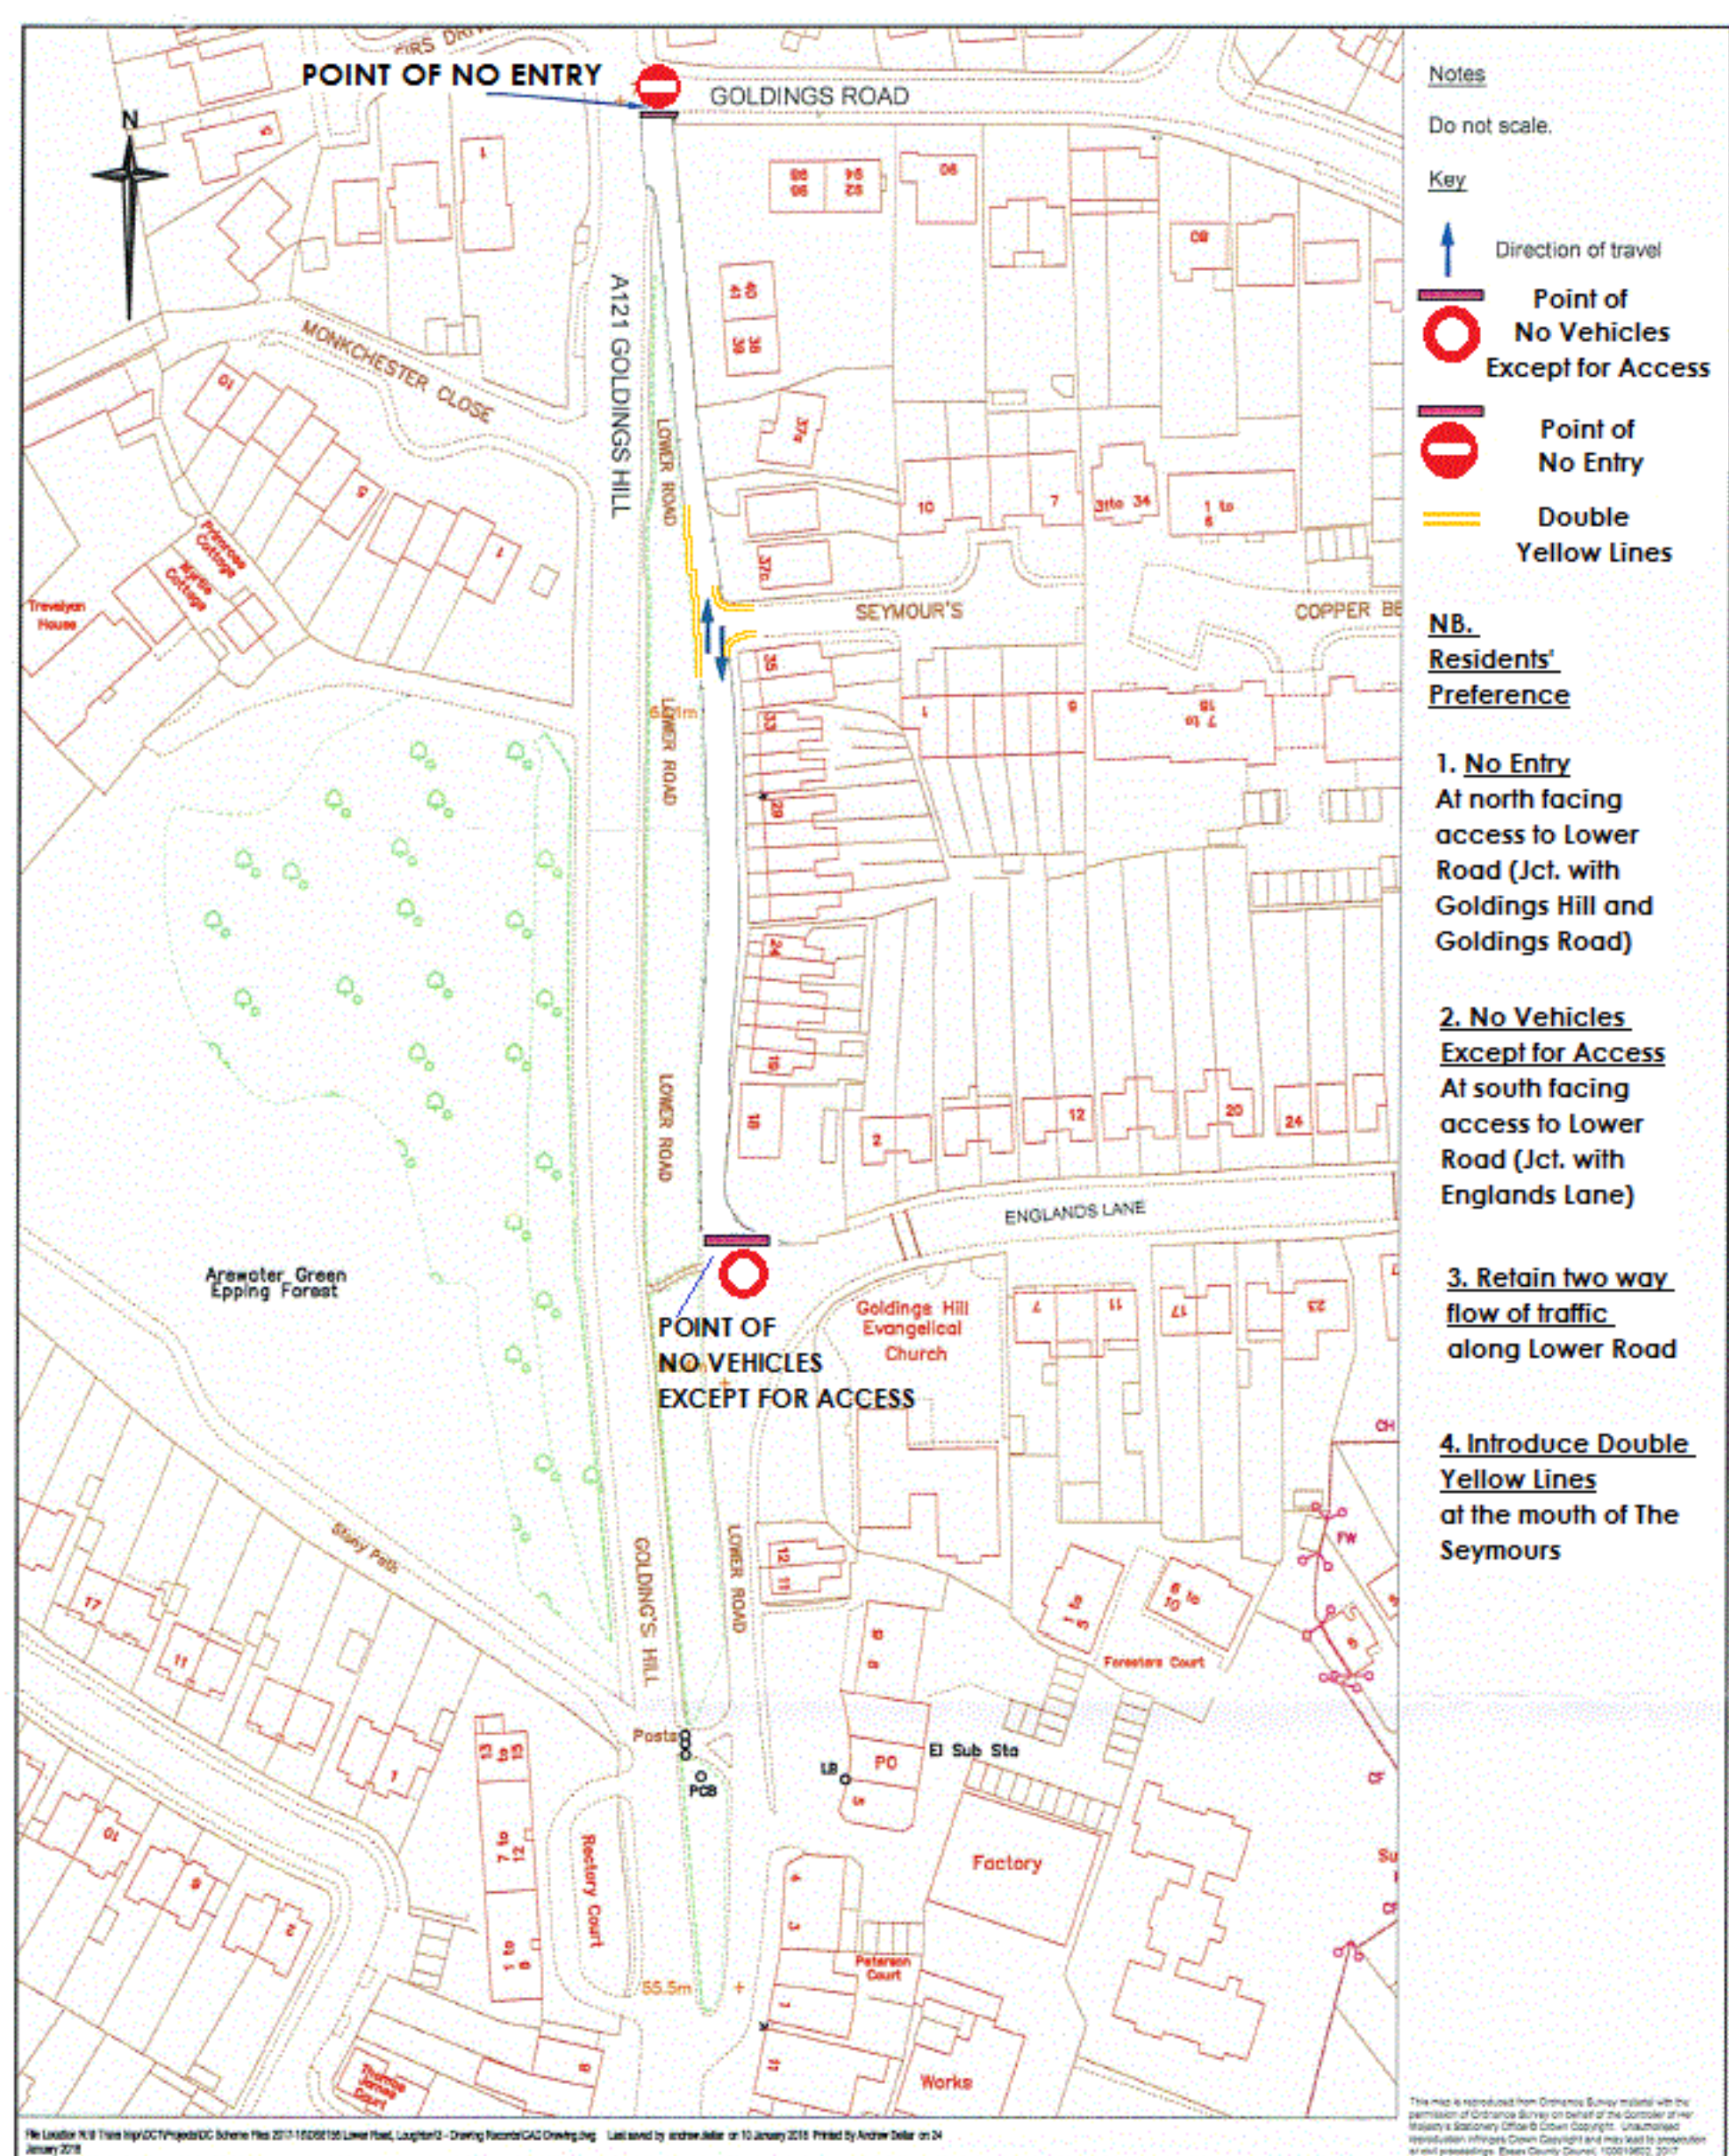

File Location: N:\8 Three Highways\Projects\DS6 Scheme Files\2013-16\DS6155 Lower Road, Loughton\2 - Drawing Records\CAD Drawing.dwg. Last saved by: andrew.deller on 10 January 2016. Printed by Andrew Deller on 24 January 2016

This map is reproduced from Ordnance Survey material with the permission of Ordnance Survey on behalf of the Controller of Her Majesty's Stationery Office. Crown Copyright. Unauthorised reproduction infringes Crown Copyright and may lead to prosecution or civil proceedings. Essex County Council, 100019602, 2017

Essex Highways

Mark Rowe, Service Director, Highways
Seax House, Victoria Road South, Chelmsford, CM1 1QH.
Tel: 0345 6037631 © Essex County Council

© Crown copyright. All rights reserved. Essex County Council 100019602 2017

RINGWAY
Integrated expertise

Essex County Council

DS6155 LOWER ROAD, LOUGHTON. PROPOSED ONE WAY NORTHBOUND & ROAD CLOSURE LEPP162014

DESIGNED	DRAWN	CHECKED	REVIEWED	APPROVED
AD	AD	SM	SM	SA
DATE NOV 17	DATE JAN 18	DATE JAN 18	DATE JAN 18	DATE JAN 18

CONSULTATION DRAWING

Rev	Date	Description of revision	Drawn	Checked	Reviewed	Approved

DRAWING UNITS: U.N.D.
DIMENSIONS IN MILLIMETRES
LEVELS IN METRES

SCALE AT A4 (210x297mm)
N.T.S.

DRAWING NO: **DS6155-12-001**

REV: **-**