




The North Essex Parking Partnership
PO Box 5575
Town Hall
Colchester
CO1 9LT



Essex County Council
County Hall
Chelmsford
Essex

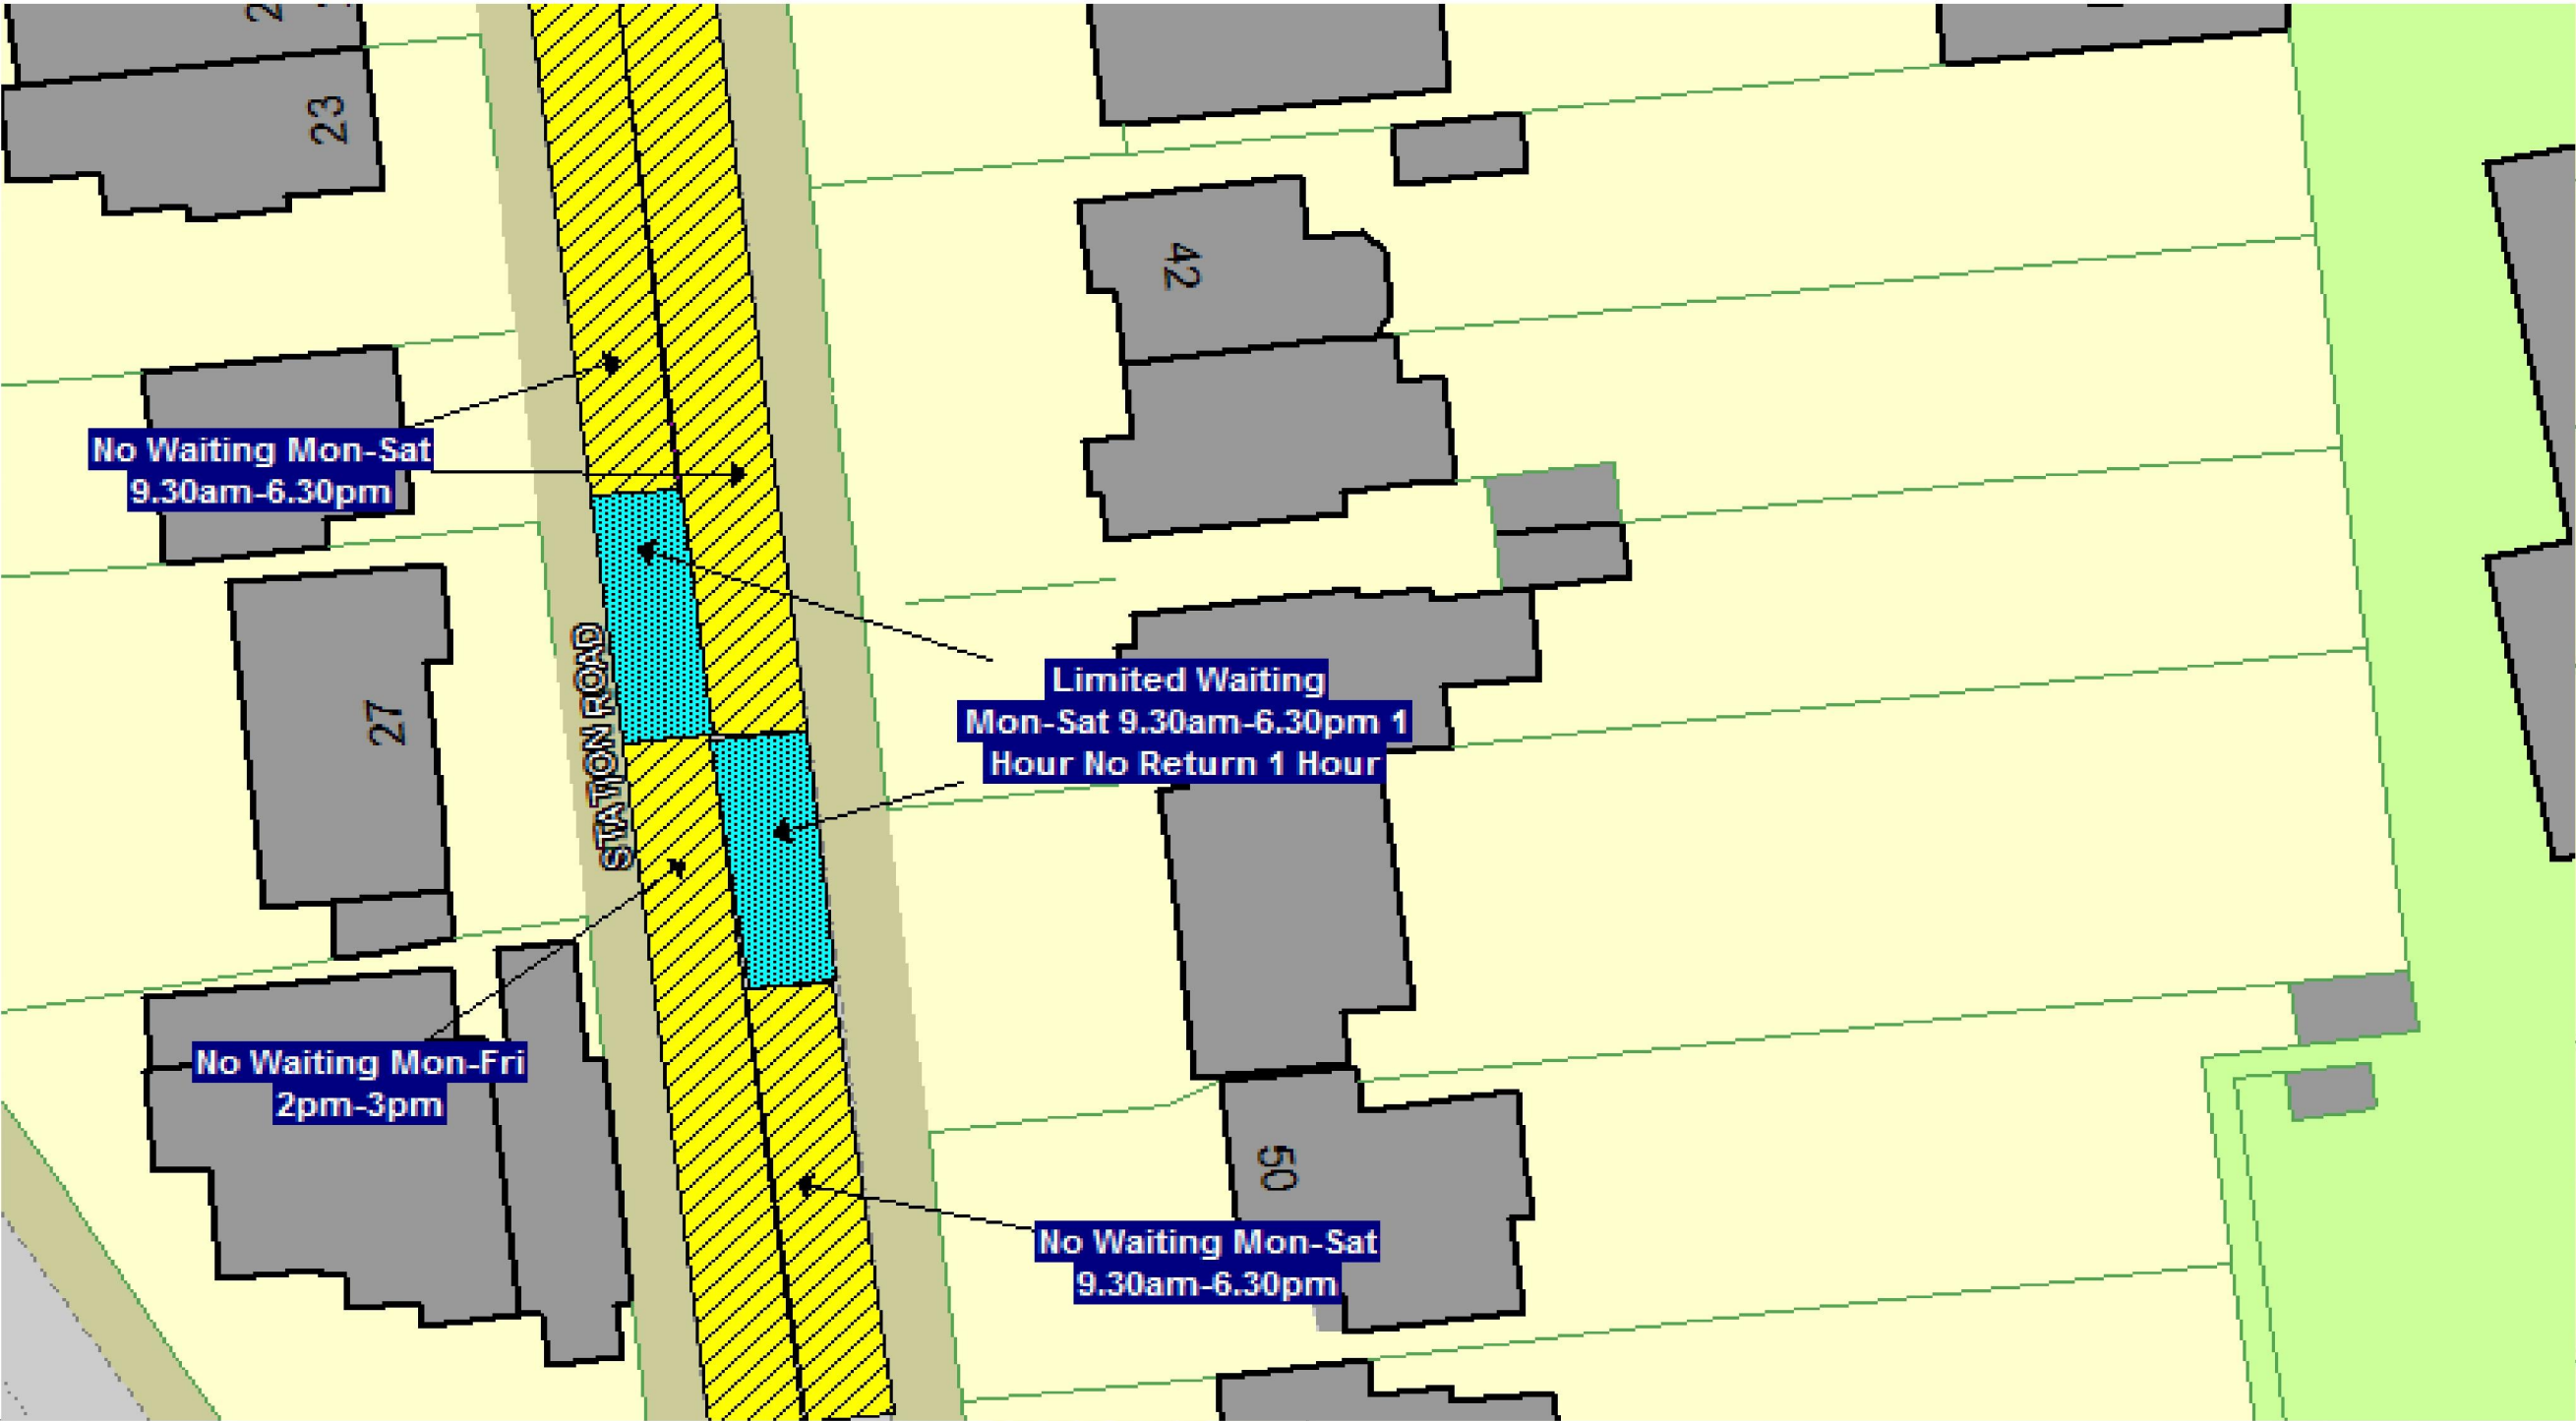

No Stopping and No Loading/Unloading and No Waiting

No Loading/Unloading and No Waiting

No Waiting At Any Time

Restricted Waiting

Paid Parking

Voucher and Permit Holders

Free Parking

Disabled Parking

Loading Unloading

Multiple Designated Parking

Taxi Bay

Multiple Restrictions

Other Restrictions

Total Restriction Zone (can occur in conjunction with other restrictions)

CPZ Boundary

Area/District/ Borough Boundary

Sign Post

Scale - 1 : 1250

0 Metres 100

Title - North Essex Partnership -Street Waiting, Loading and Parking Plans

Produced from Ordnance Survey 1:1250 mapping with permission of the Controller of Her Majesty's Stationary Office c Crown Copyright Licence No. LA 077070. Unauthorised reproduction infringes Crown Copyright and may lead to prosecution or Civil Proceedings

This copy has been made by or with the authority of the Head of Legal Services of Essex County Council, pursuant of section 47 of the Copyright, Designs and Patents Act 1988 ('the Act'). Unless the Act provides a relevant exception to copyright, the copy must not be copied without the prior permission of the copyright owner.