




Essex County Council


Development and Regulation Committee

**Bulls Lodge Quarry,
Boreham CM3 3HR
ESS/10/22/CHL**

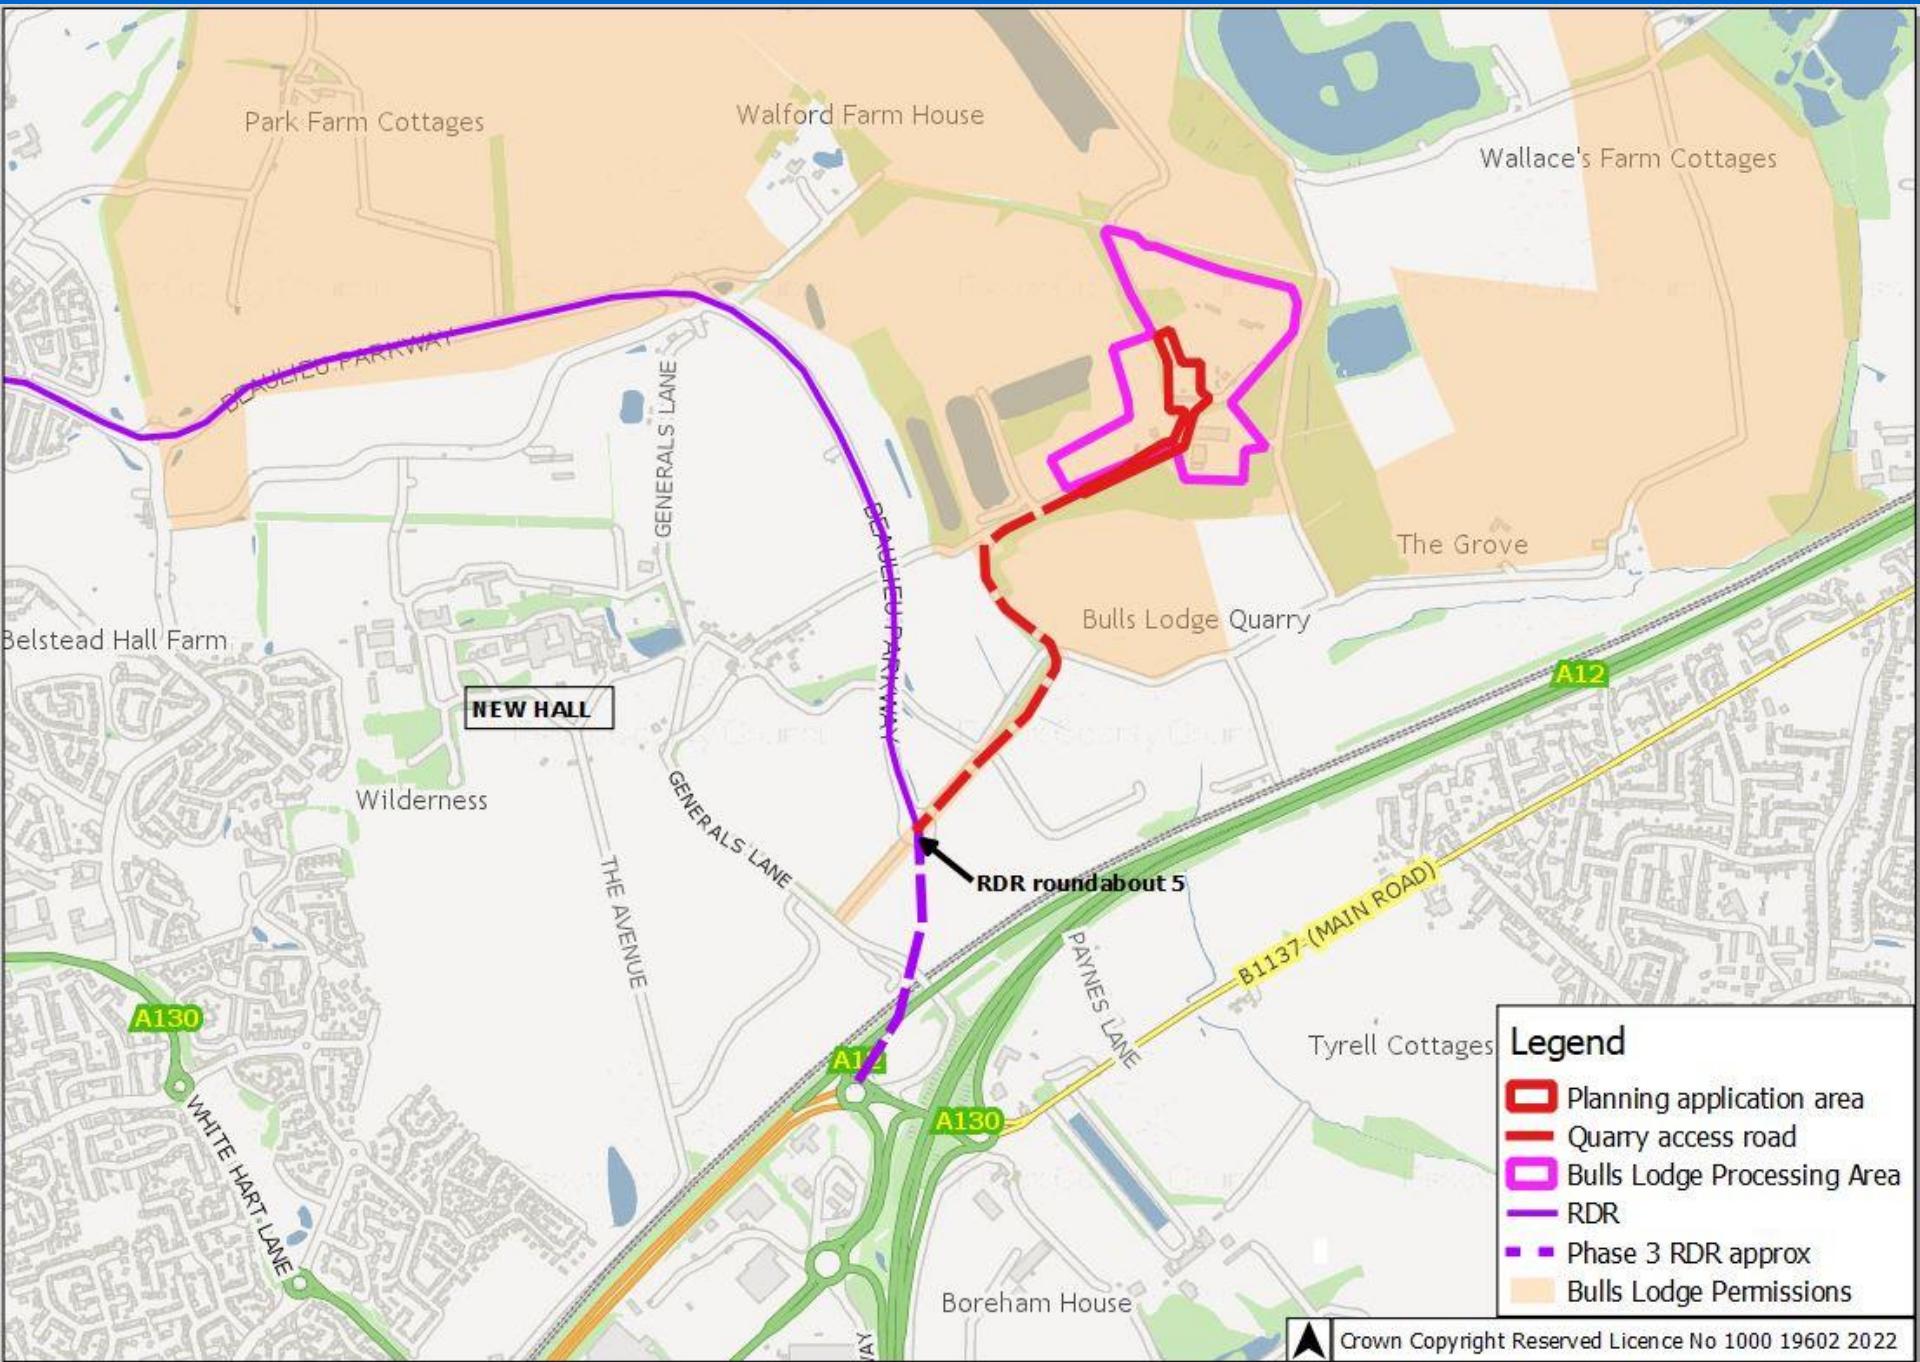

Legend


- Planning application area
- Bulls Lodge Processing Area
- RDR
- Phase 3 RDR approx
- Bulls Lodge Permissions

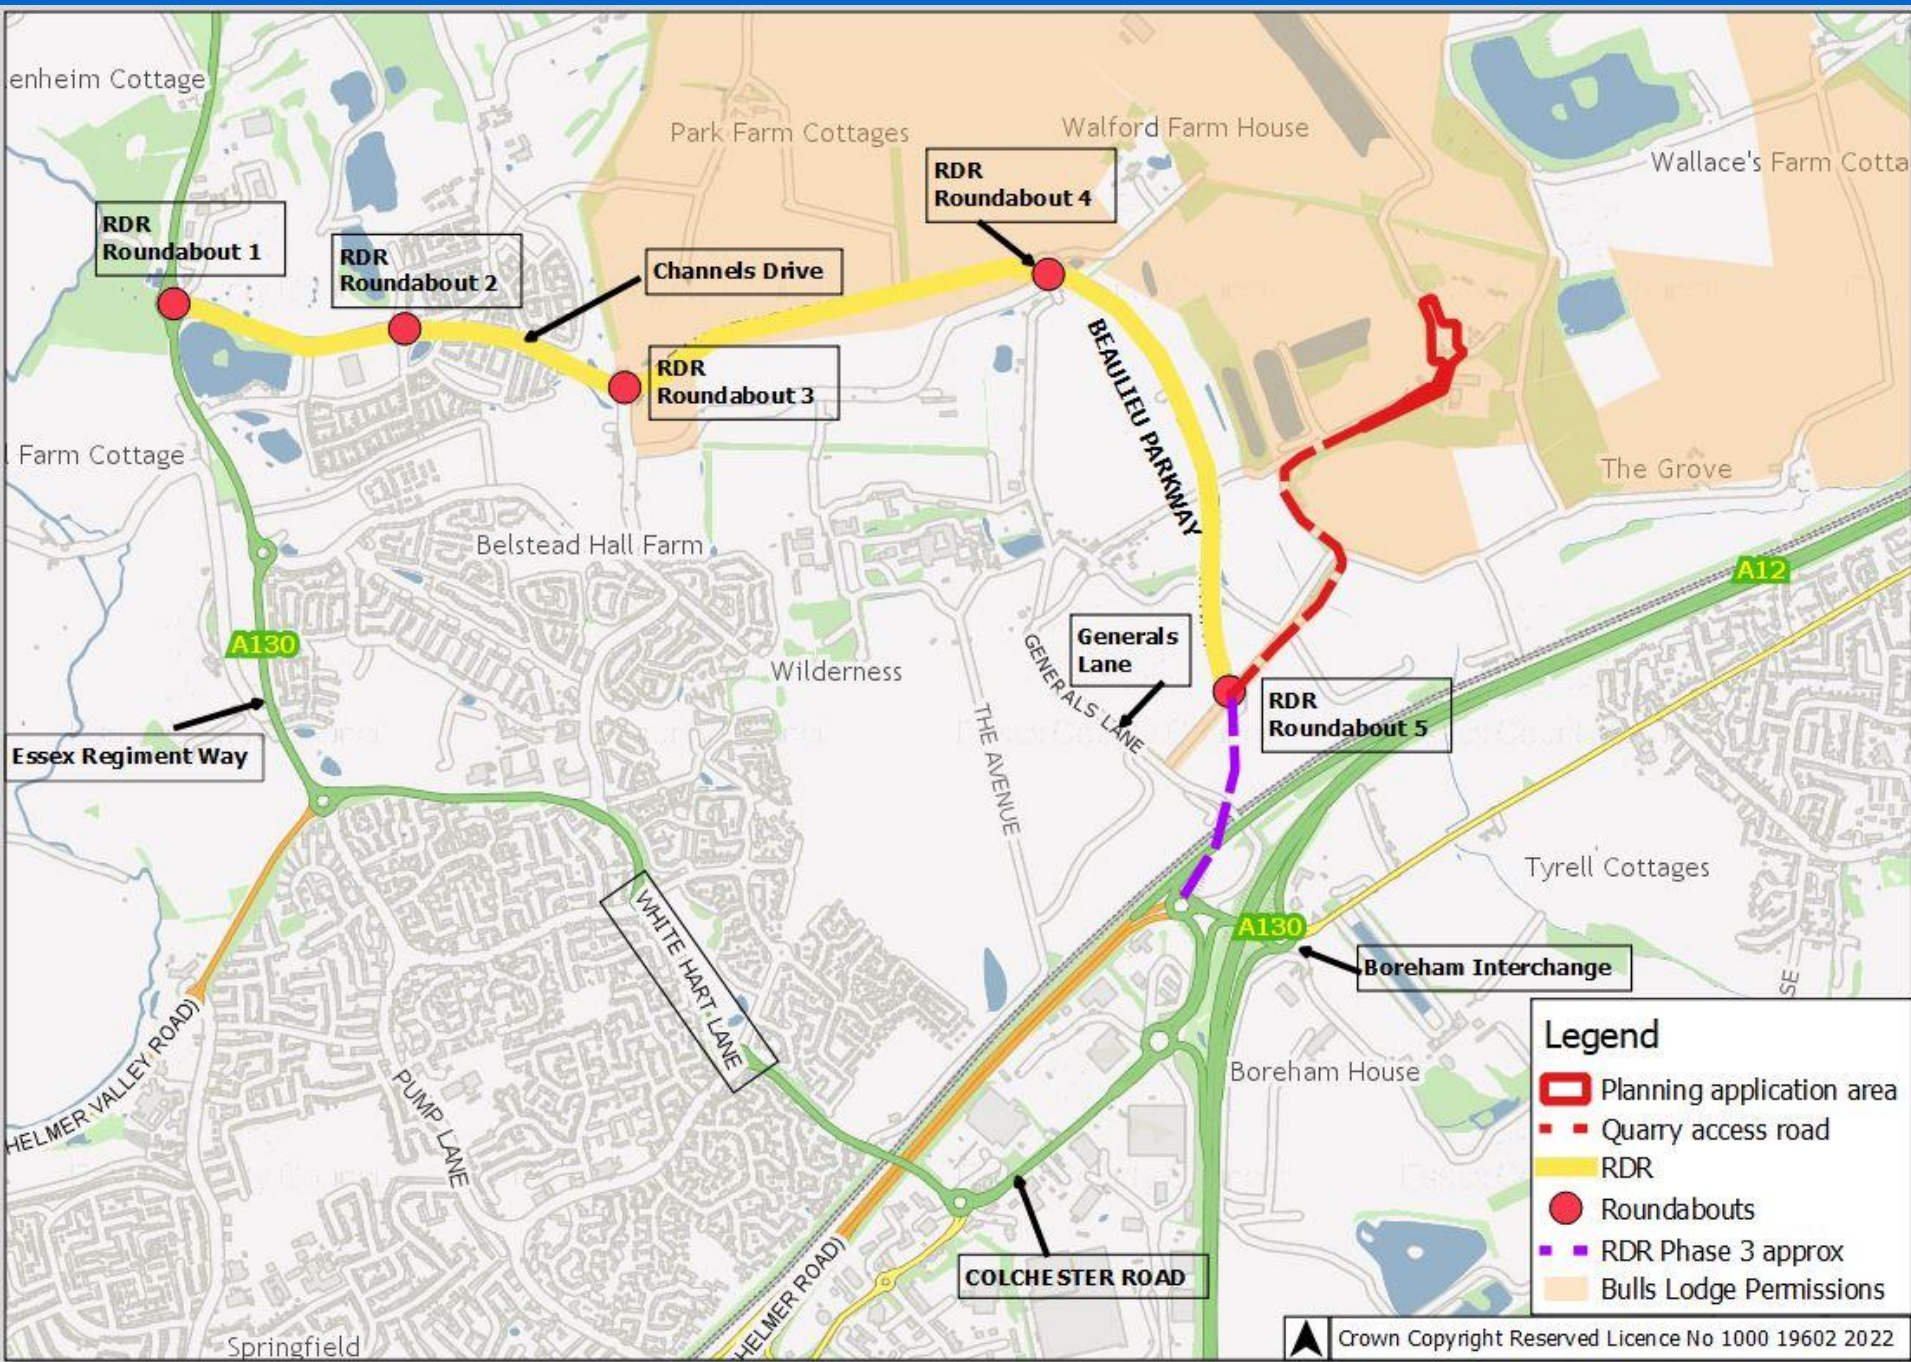

Legend

- Planning application area
- Quarry access road
- RDR
- Roundabouts
- RDR Phase 3 approx
- Bulls Lodge Permissions

**Caretakers House, 32 Takely End,
Basildon, SS16 5AZ
CC/BAS/46/22**

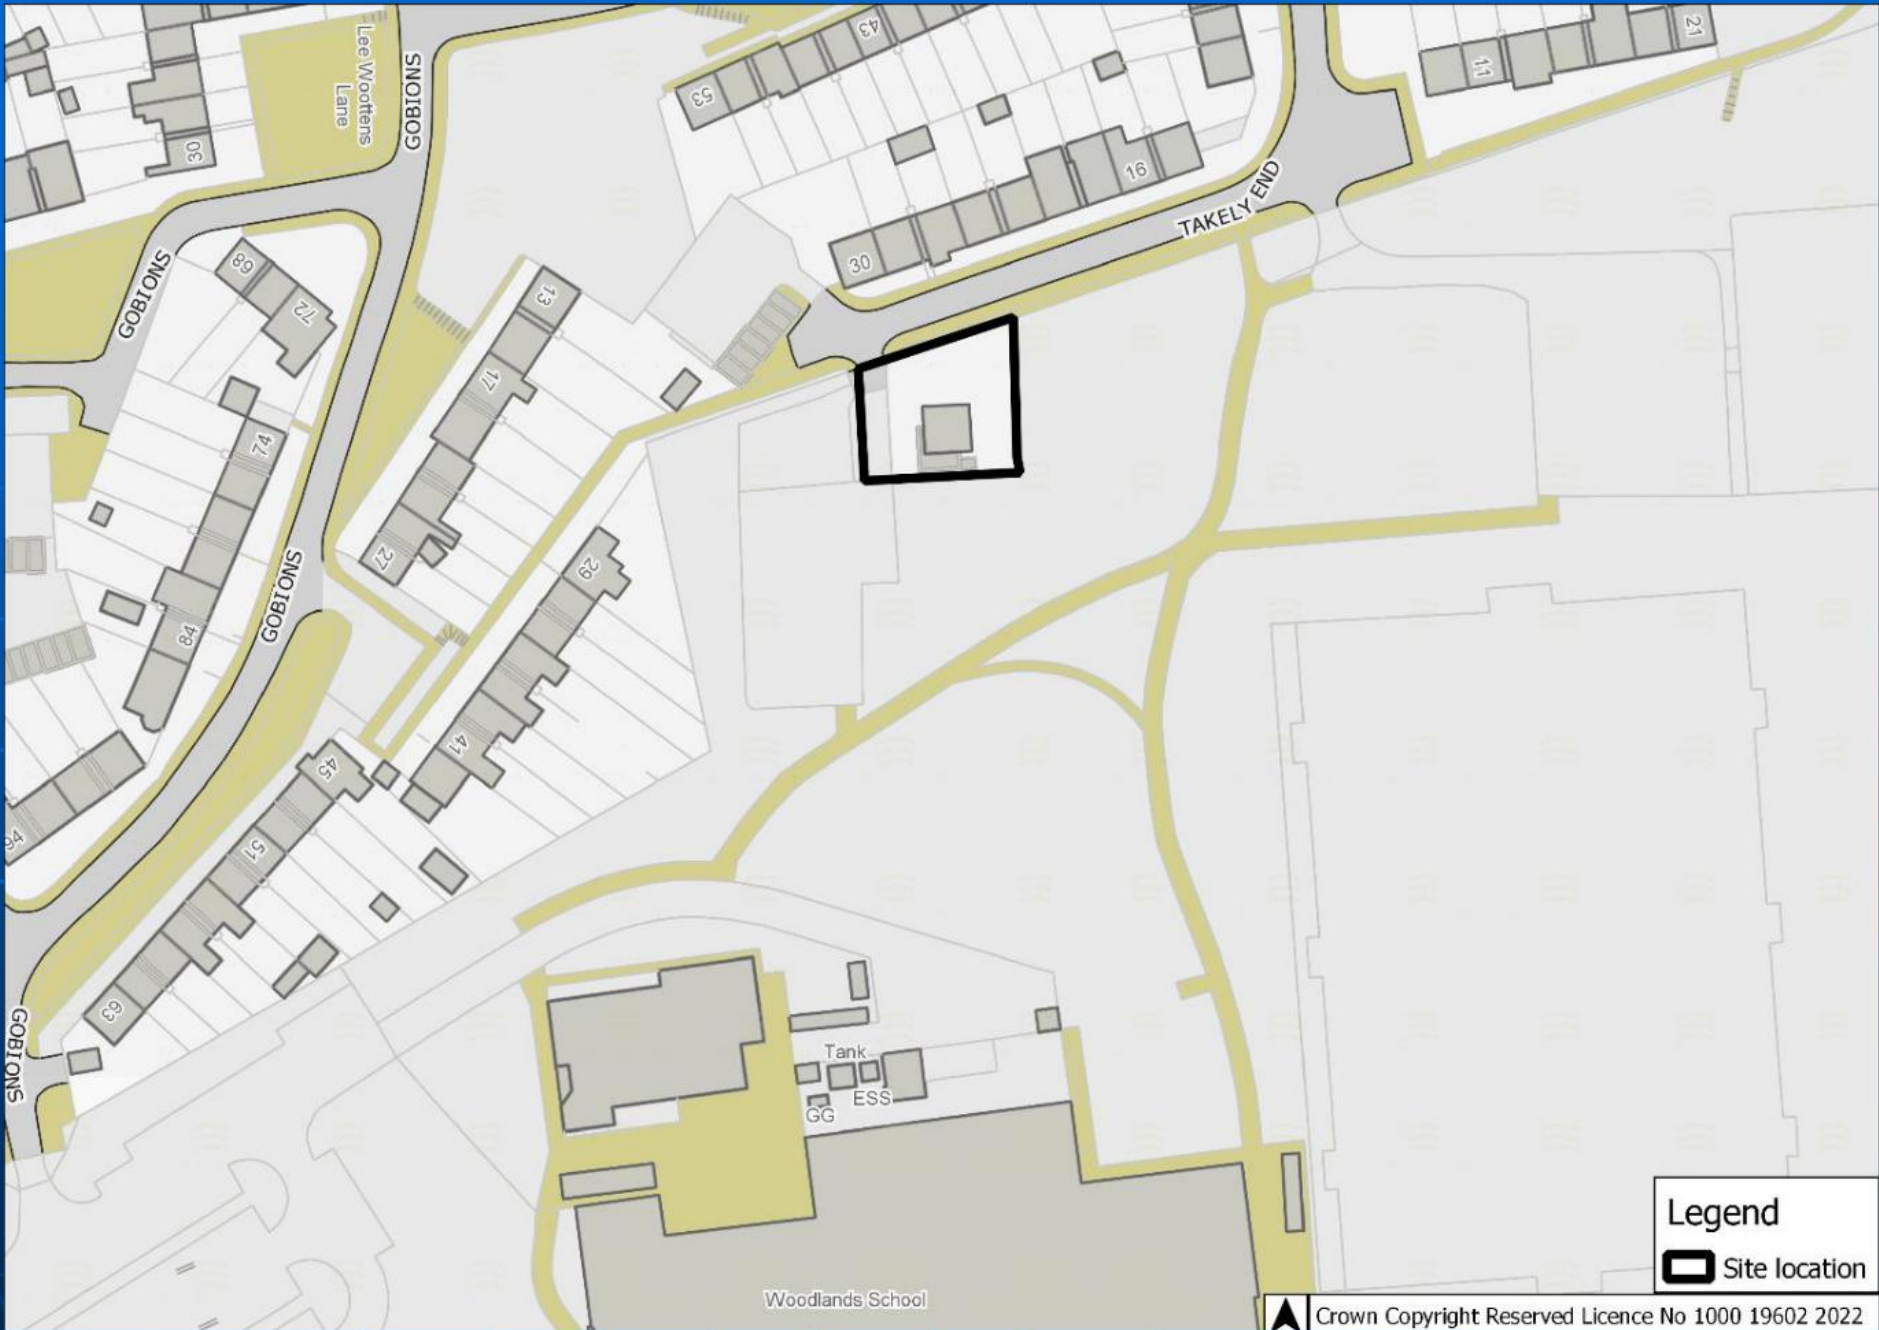

Legend
[Black box icon] Site location


Woodlands School

▲ Crown Copyright Reserved Licence No 1000 19602 2022




01 06 2022

COMBINED GROSS INTERNAL FLOOR AREA:
 86.4 SQM
 922 SQFT

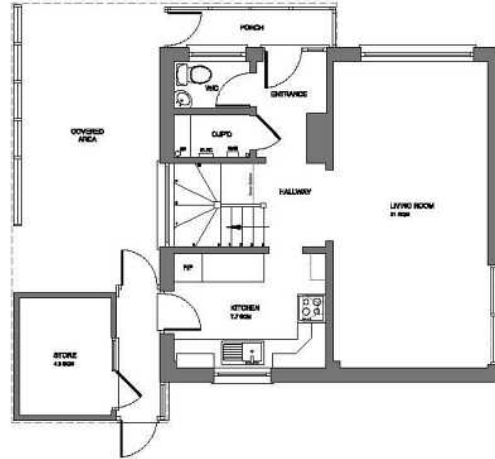

GROUND FLOOR LAYOUT
 1/80

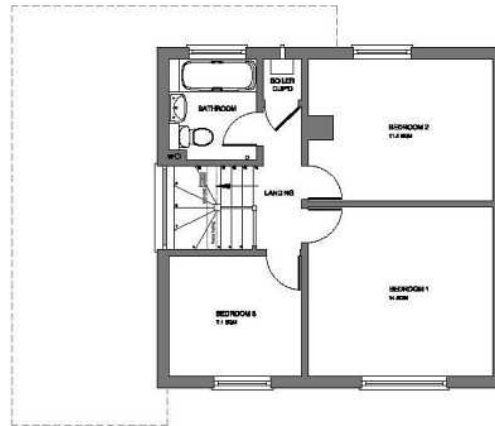

FIRST FLOOR LAYOUT
 1/80

Disclaimer:

1. This drawing is provided for informational purposes only and no dimensions are to be taken.
2. This drawing is the sole copyright of Johnson Design and no liability is to be accepted without the written consent of the client.
3. Site Location Plans are prepared from the Ordnance Survey Map with the sanction of the Controller of H.M. Stationery Office. Crown Copyright Reserved.


No.	Revisions	Date

JOHNSON DESIGN
 Drafting Design - Visualisation - CAD Services
 Harwood, Snelshof Road, Haverham,
 Liphook, Hampshire, GU30 7JF. Telephone: 01329 560 100
 www.johnsondesign.co.uk

Plot:
ESSEX COUNTY COUNCIL
 Project:
**FORMER CARPENTERS HOUSE
 WOODLANDS SCHOOL, SAKELY END
 S3 16 5BA**
 Drawing:
**FLOOR PLAN
 AS EXISTING**

Date:	1:50 @ A2	Date:	APR 2022
Drawn by:	DD	Check by:	DTB
Issue by:	MJ	Checked by:	SM

0 1M 2M 3M 4M 5M
 METRES

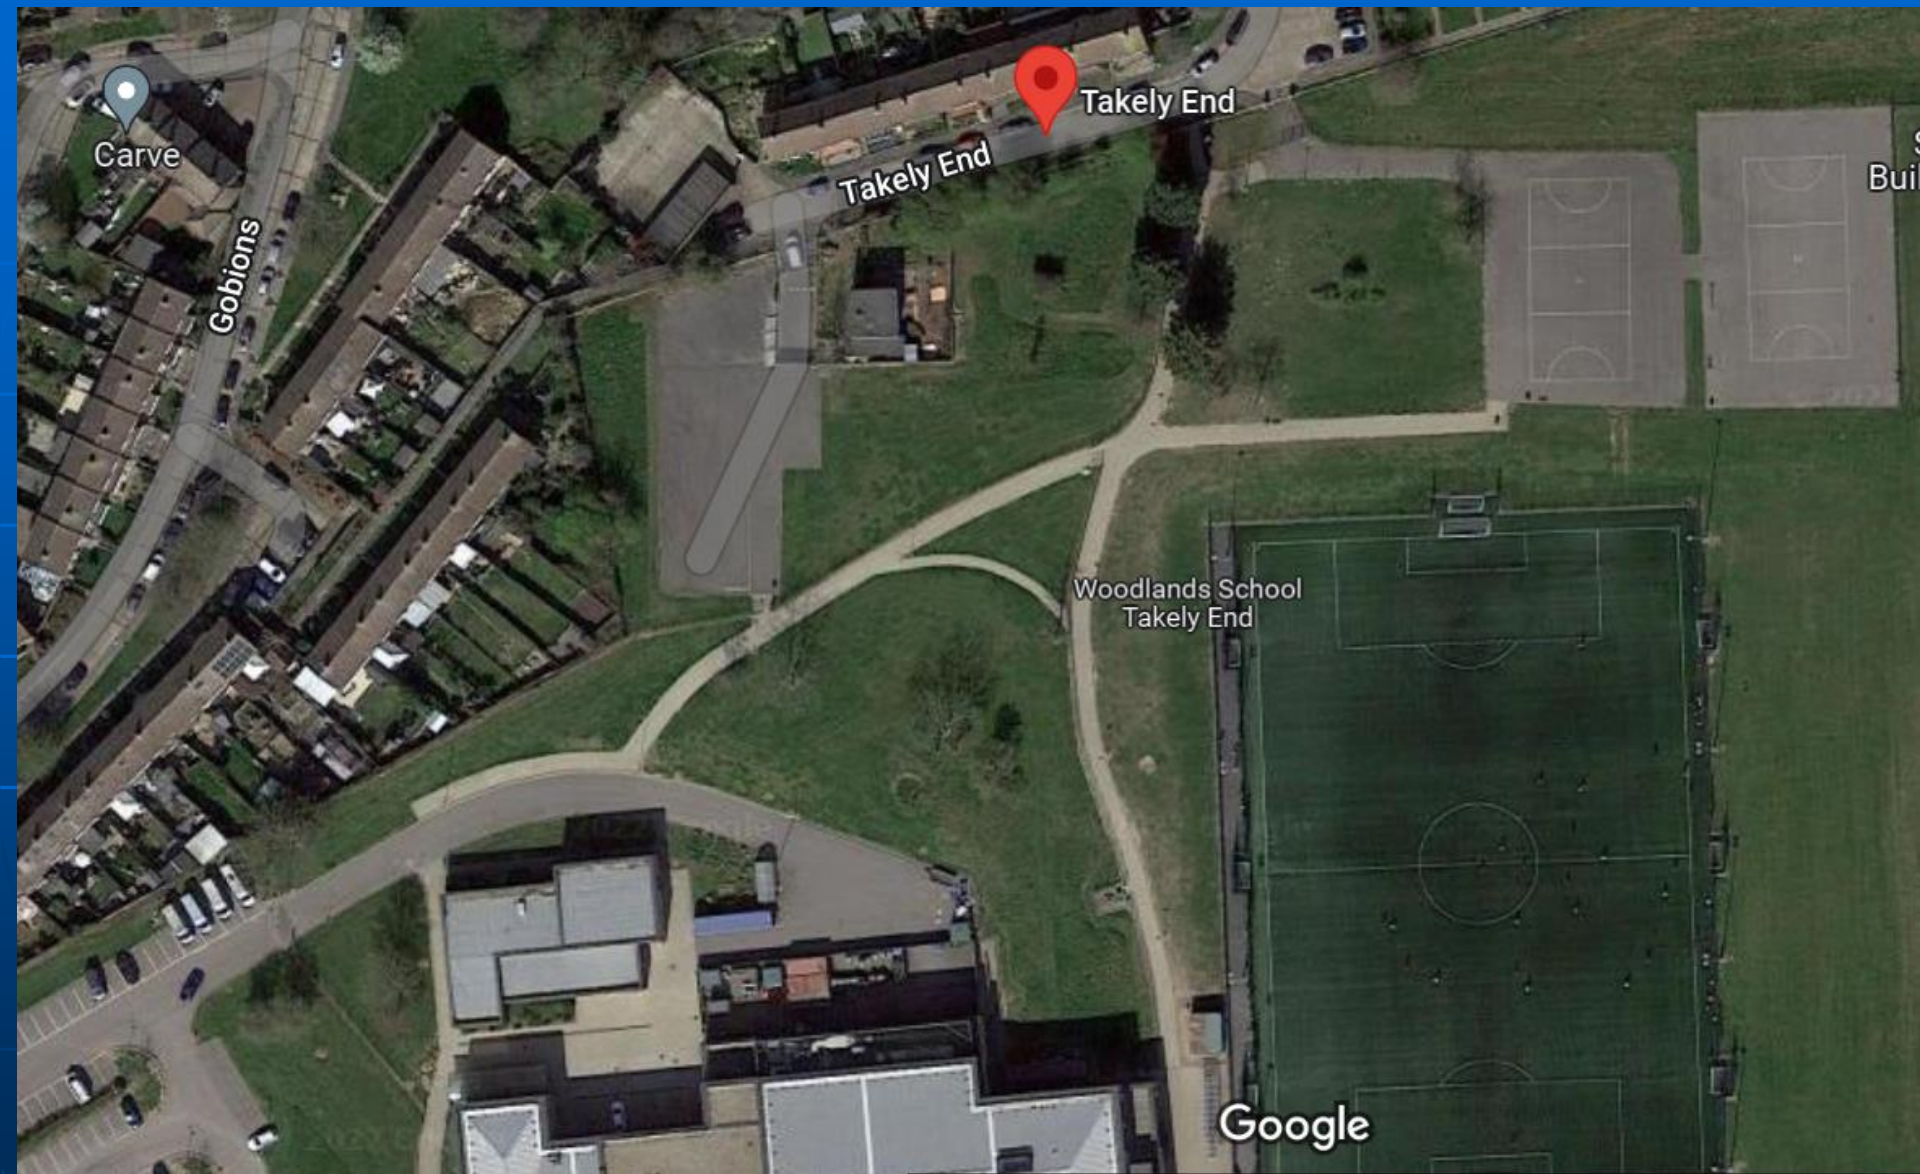

Carve

Gobions

Takely End


Takely End

Woodlands School
Takely End

Google

Bui

**Ashwells Road,
Pilgrims Hatch, Brentwood
ENF/1153**

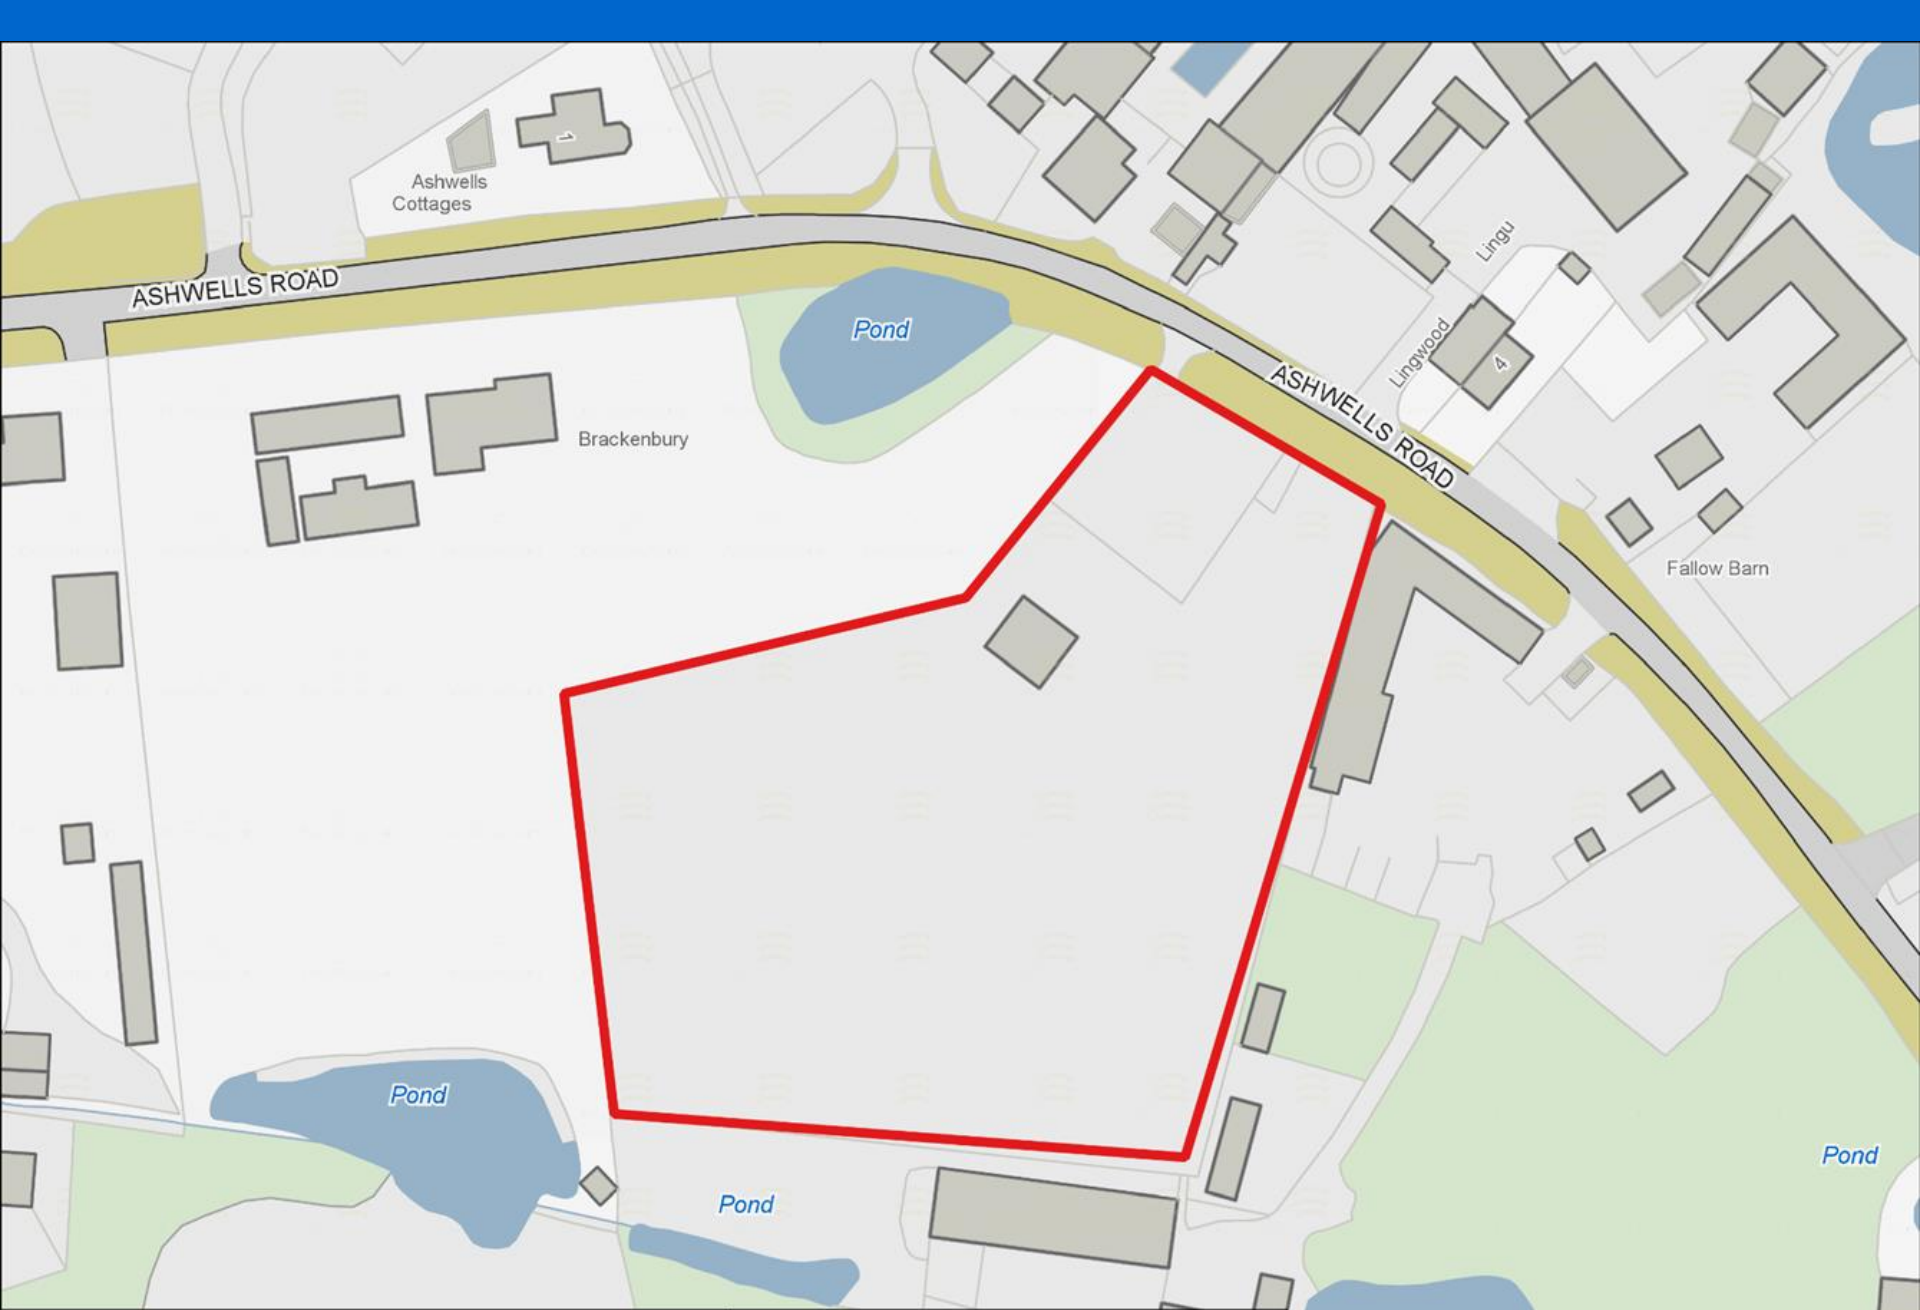

ASHWELLS ROAD

Ashwells Cottages

Pond

Brackenbury

ASHWELLS ROAD

Lingwood
4

Fallow Barn

Pond

Pond

Pond

Pond

0 25 50 75 100 m

Ashwells Road, Pilgrims Hatch

▲ Crown Copyright Reserved Licence No 1000 19602 2022



4. 4. 2022 9:13



4, 4, 2022 9:24



4. 4. 2022 9:24



Development and Regulation Committee