

- General Notes**
1. Do not scale.
 2. Measurements shown are approximate.

Key

NWAAT

Reference Line

Rev.	Date	Description of revision	Drawn	Checked	Reviewed	Approved

DRAWING STATUS

FOR INFORMATION



Essex Highways, Seax House, Victoria Road South,
Chelmsford, CM1 1QH.
Tel: 0345 6037631 © Essex County Council

SCHEME TITLE

**CHESTERWELL TRO,
COLCHESTER**

DRAWING TITLE

**PROPOSED NWAAT
MODIFICATIONS, NAYLAND ROAD**



DESIGNED KJ	DRAWN LC	CHECKED KJ	REVIEWED	APPROVED
DATE 23/7/19	DATE 23/7/19	DATE 23/7/19	DATE	DATE

DRAWING UNITS U.N.O.
DIMENSIONS IN MILLIMETRES
LEVELS IN METRES

SCALE AT A3 (420x297mm)
AS SHOWN

DRAWING No. DYL-MODS-NLND	REV. -
-------------------------------------	-----------



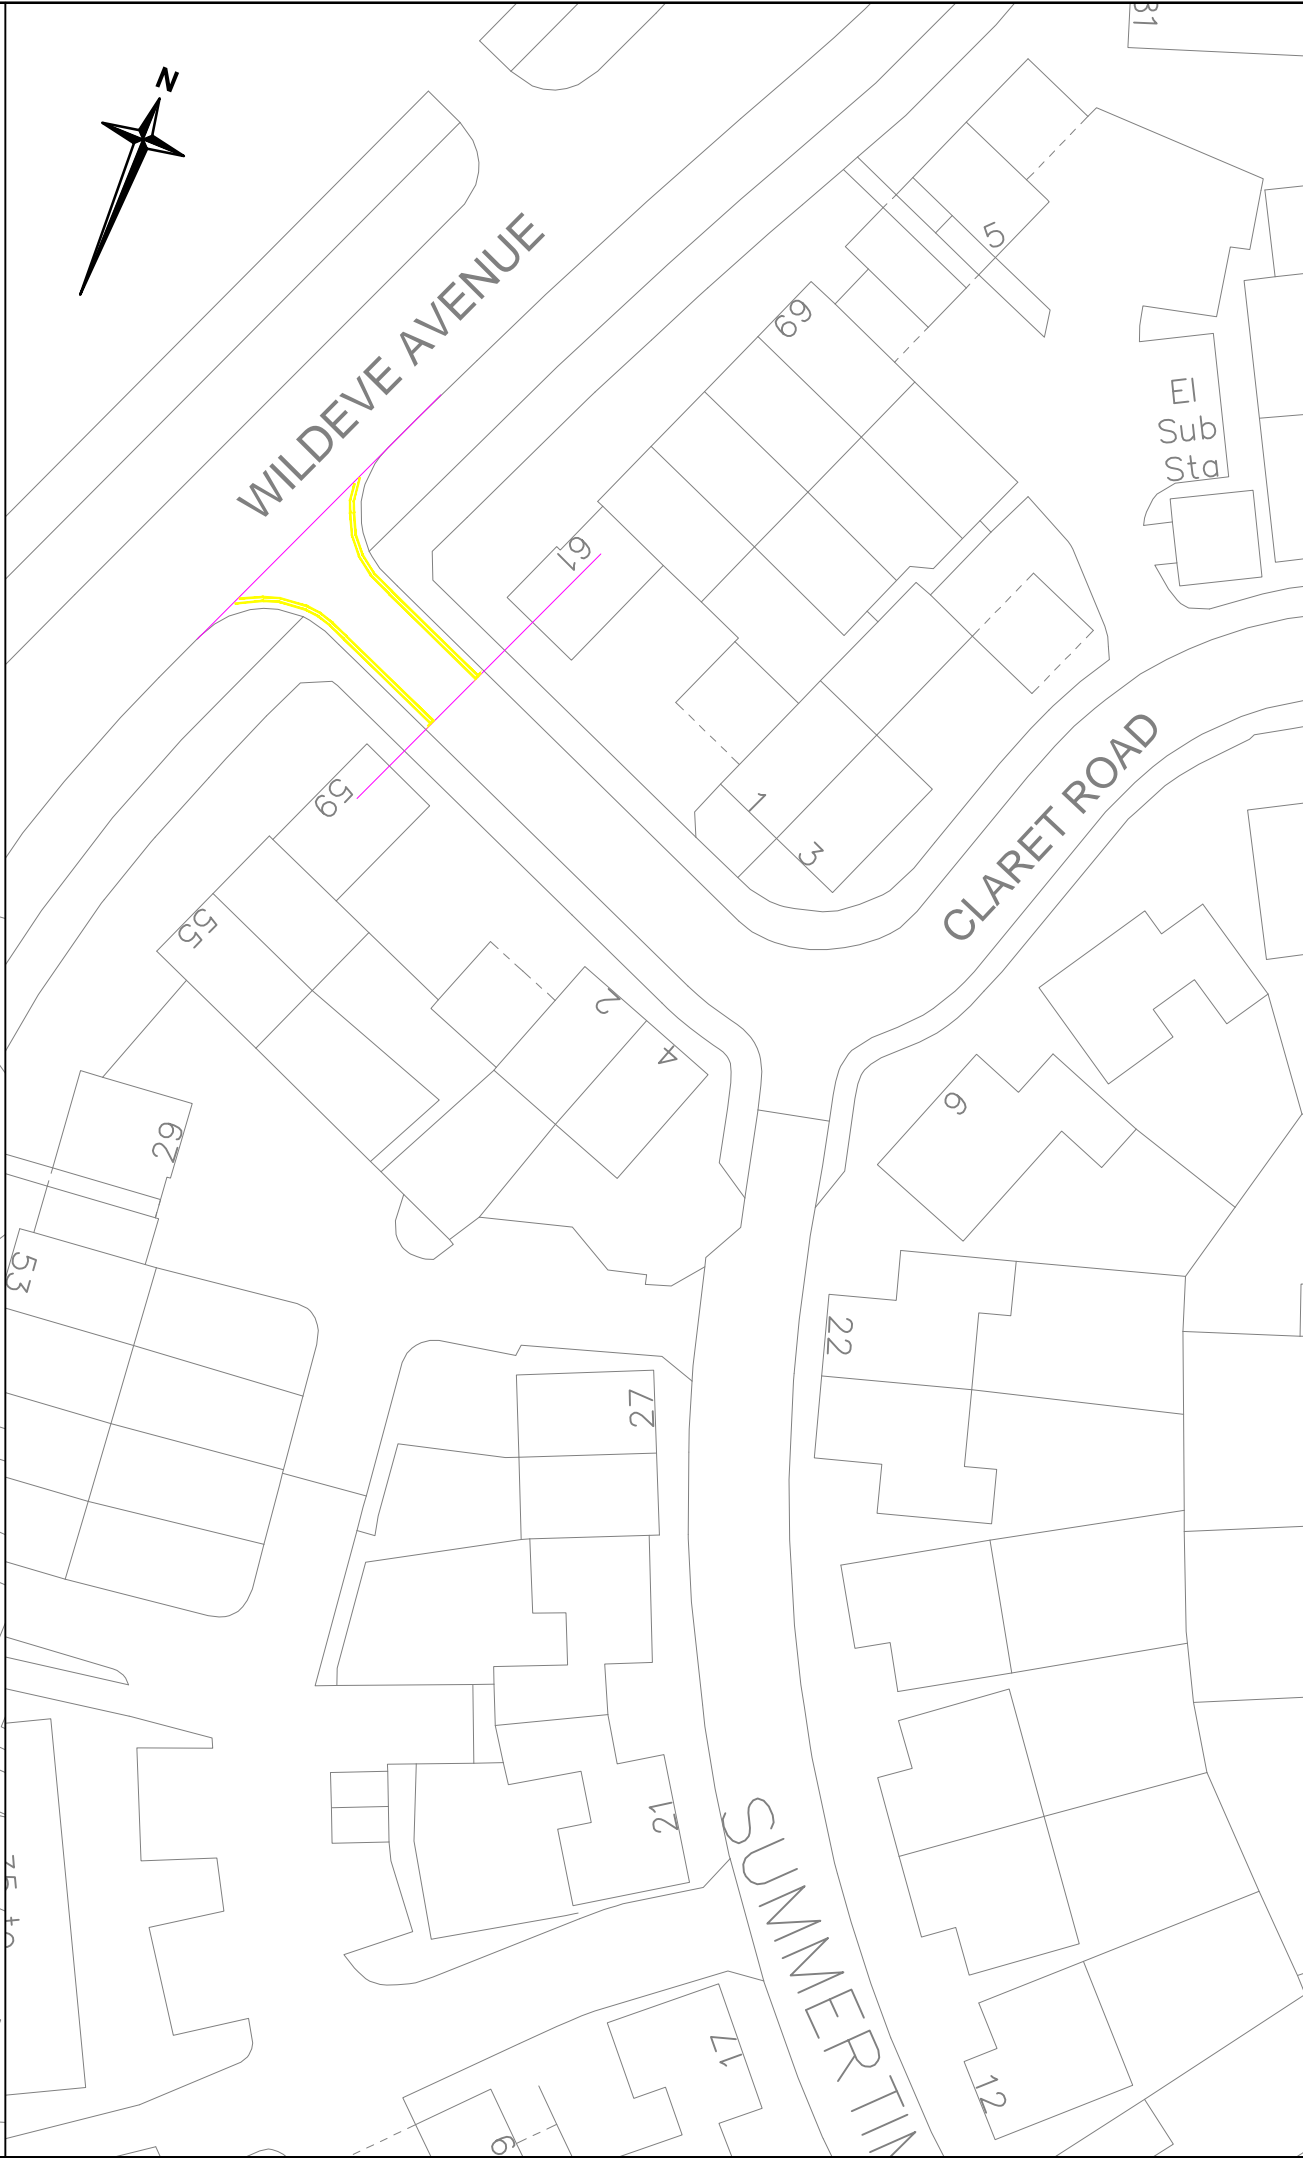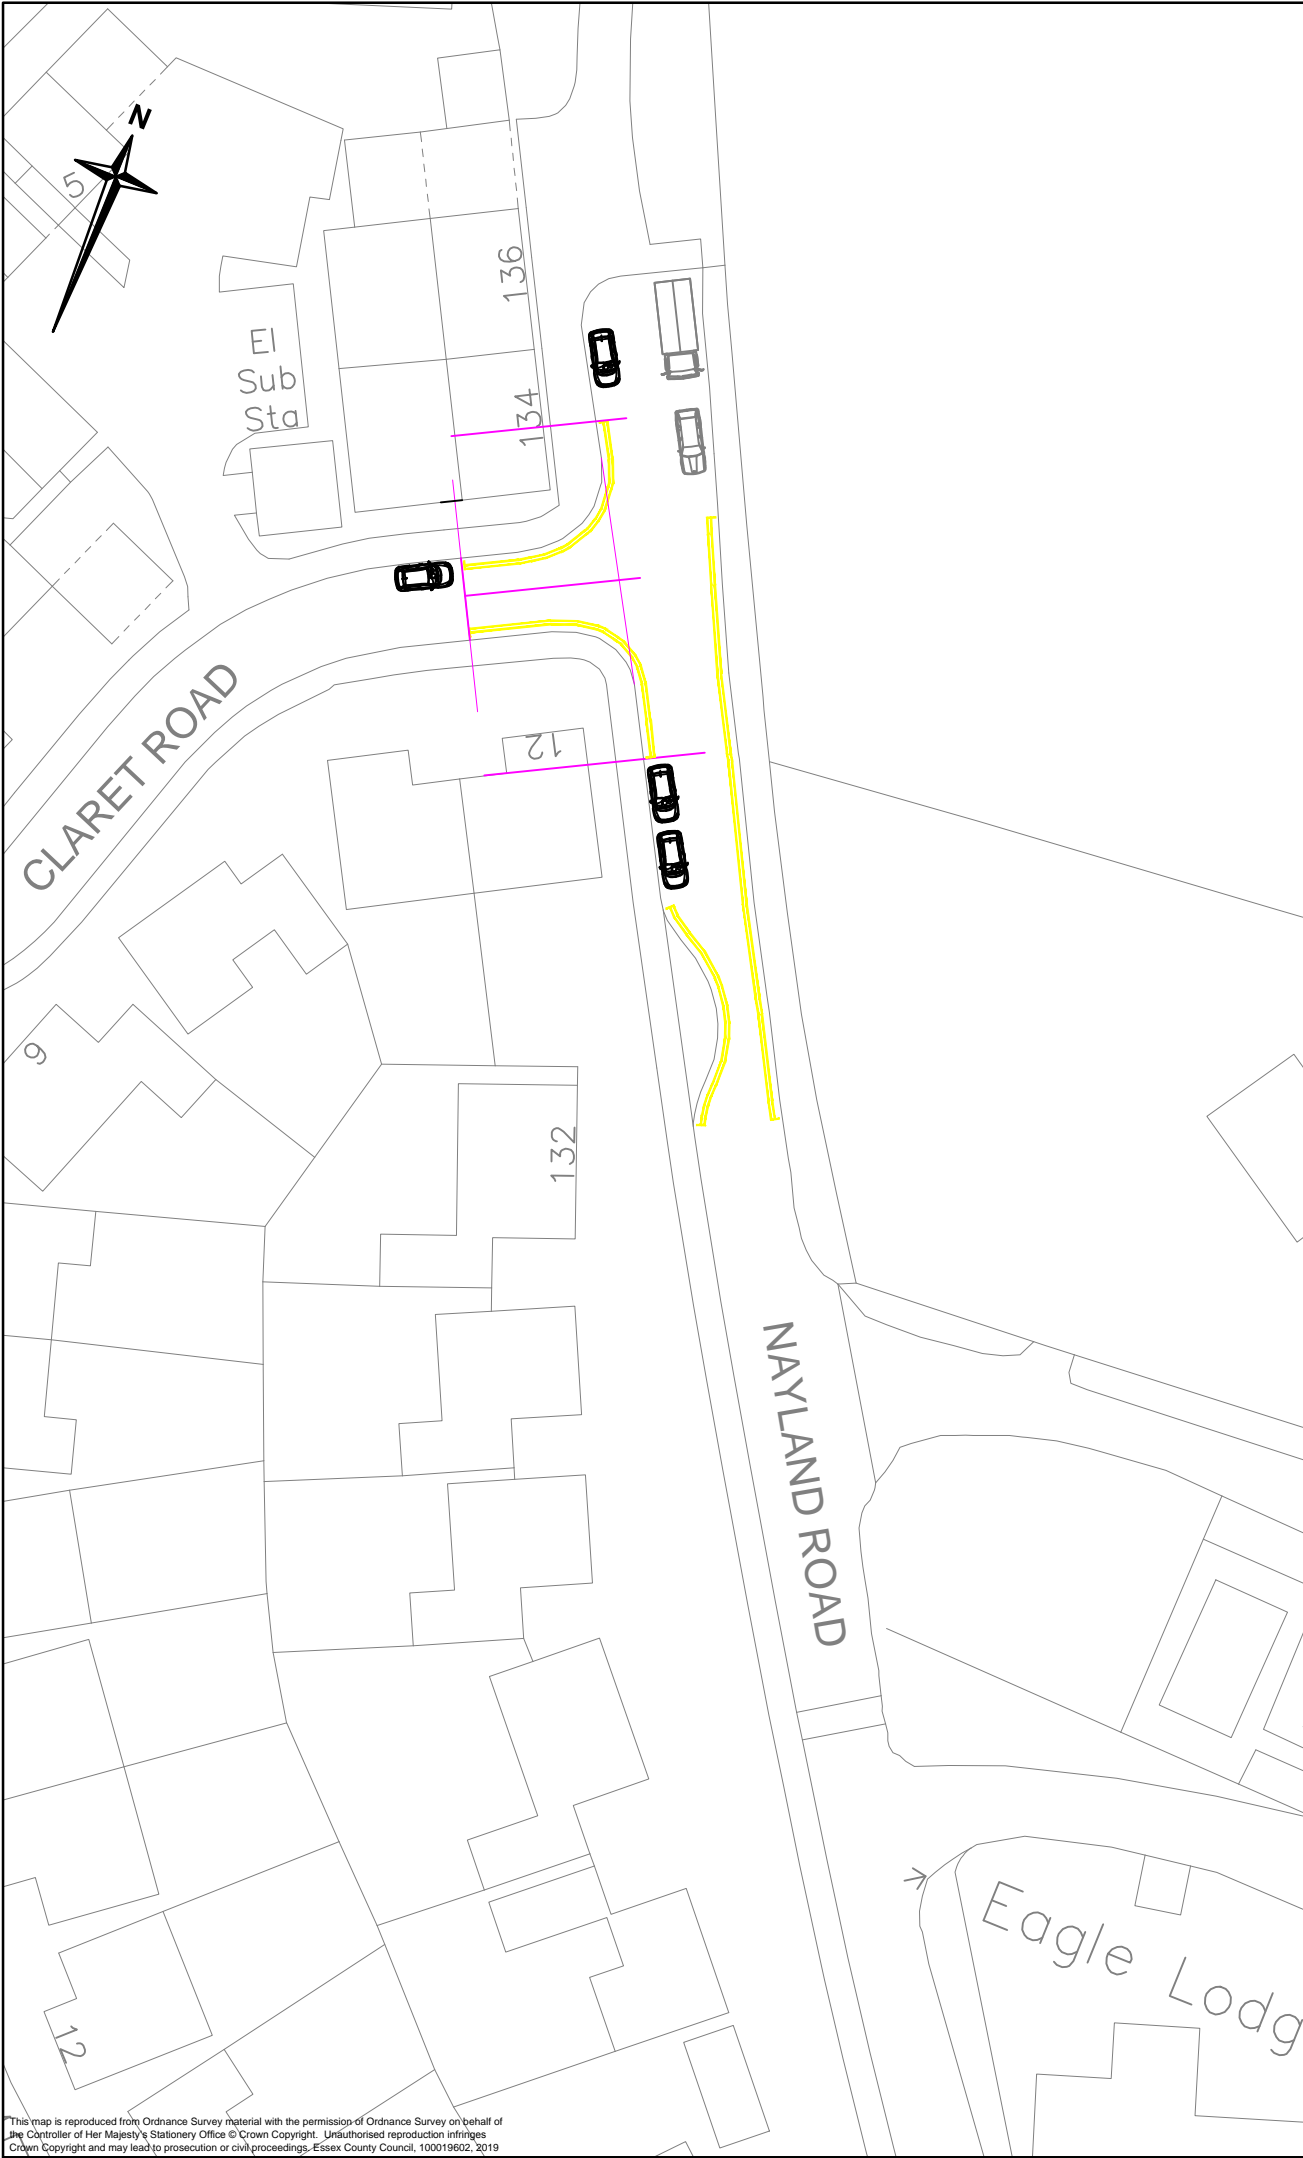

General Notes

- Do not scale.
- Measurements shown are approximate.

Key

NWAAT

Reference Line

Rev.	Date	Description of revision	Drawn	Checked	Reviewed	Approved

DRAWING STATUS

FOR INFORMATION

Essex Highways

Essex Highways, Seax House, Victoria Road South,
Chelmsford, CM1 1QH.
Tel: 0345 6037631

© Essex County Council

SCHEME TITLE

**CHESTERWELL TRO,
COLCHESTER**

DRAWING TITLE

**PROPOSED NWAAT
MODIFICATIONS, CLARET ROAD**

DESIGNED	DRAWN	CHECKED	REVIEWED	APPROVED
KJ	LC	KJ		
DATE	DATE	DATE	DATE	DATE
23/7/19	23/7/19	23/7/19		

DRAWING UNITS U.N.O.

DIMENSIONS IN MILLIMETRES

LEVELS IN METRES

SCALE AT A3 (420x297mm)

AS SHOWN

DRAWING No.	REV.
DYL-MODS-CLRT	-

RAYWAY
JACOBS
Infrastructure

Essex County Council