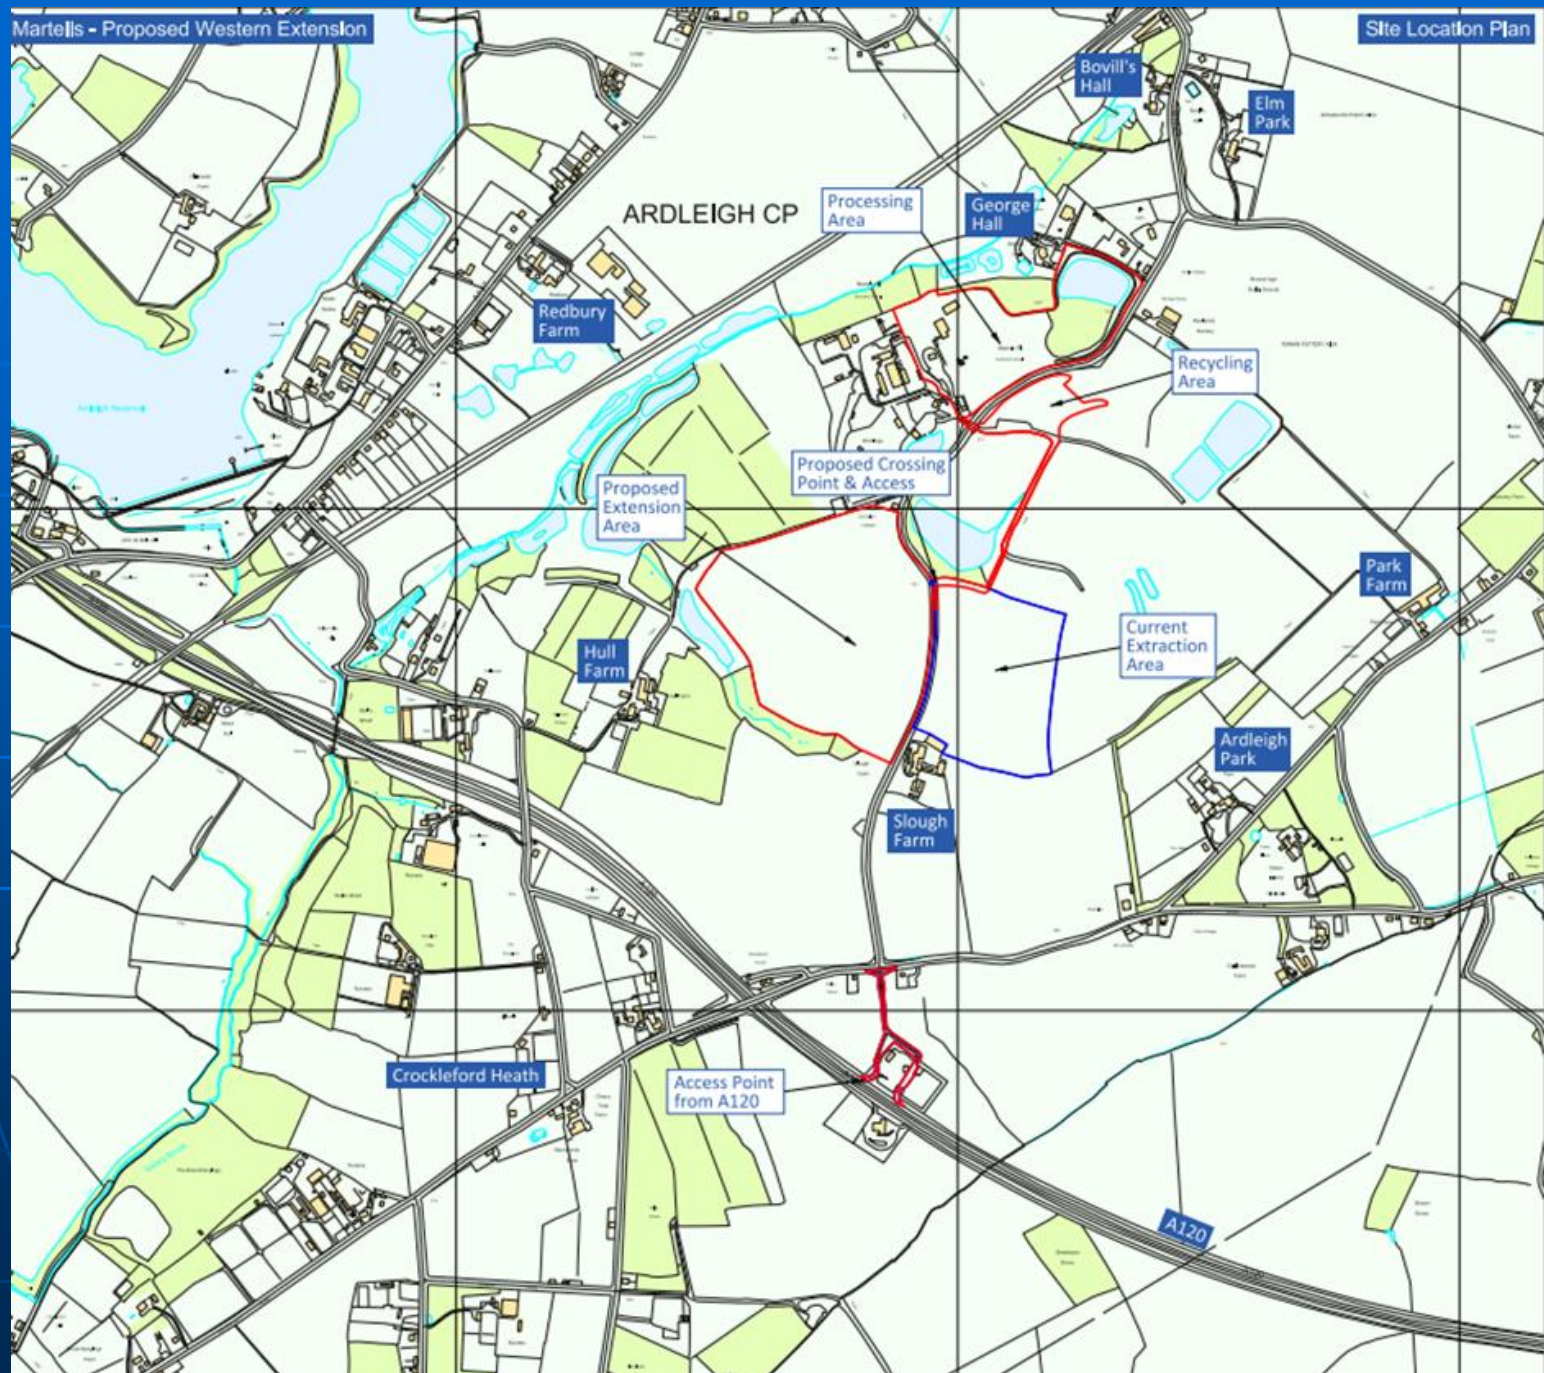





Development and Regulation Committee

**Land at Martells Quarry
ESS/24/20/TEN, ESS/25/20/TEN,
ESS/26/20//TEN, ESS/27/20/TEN,
ESS/29/20/TEN**



Martells - Proposed Western Extension

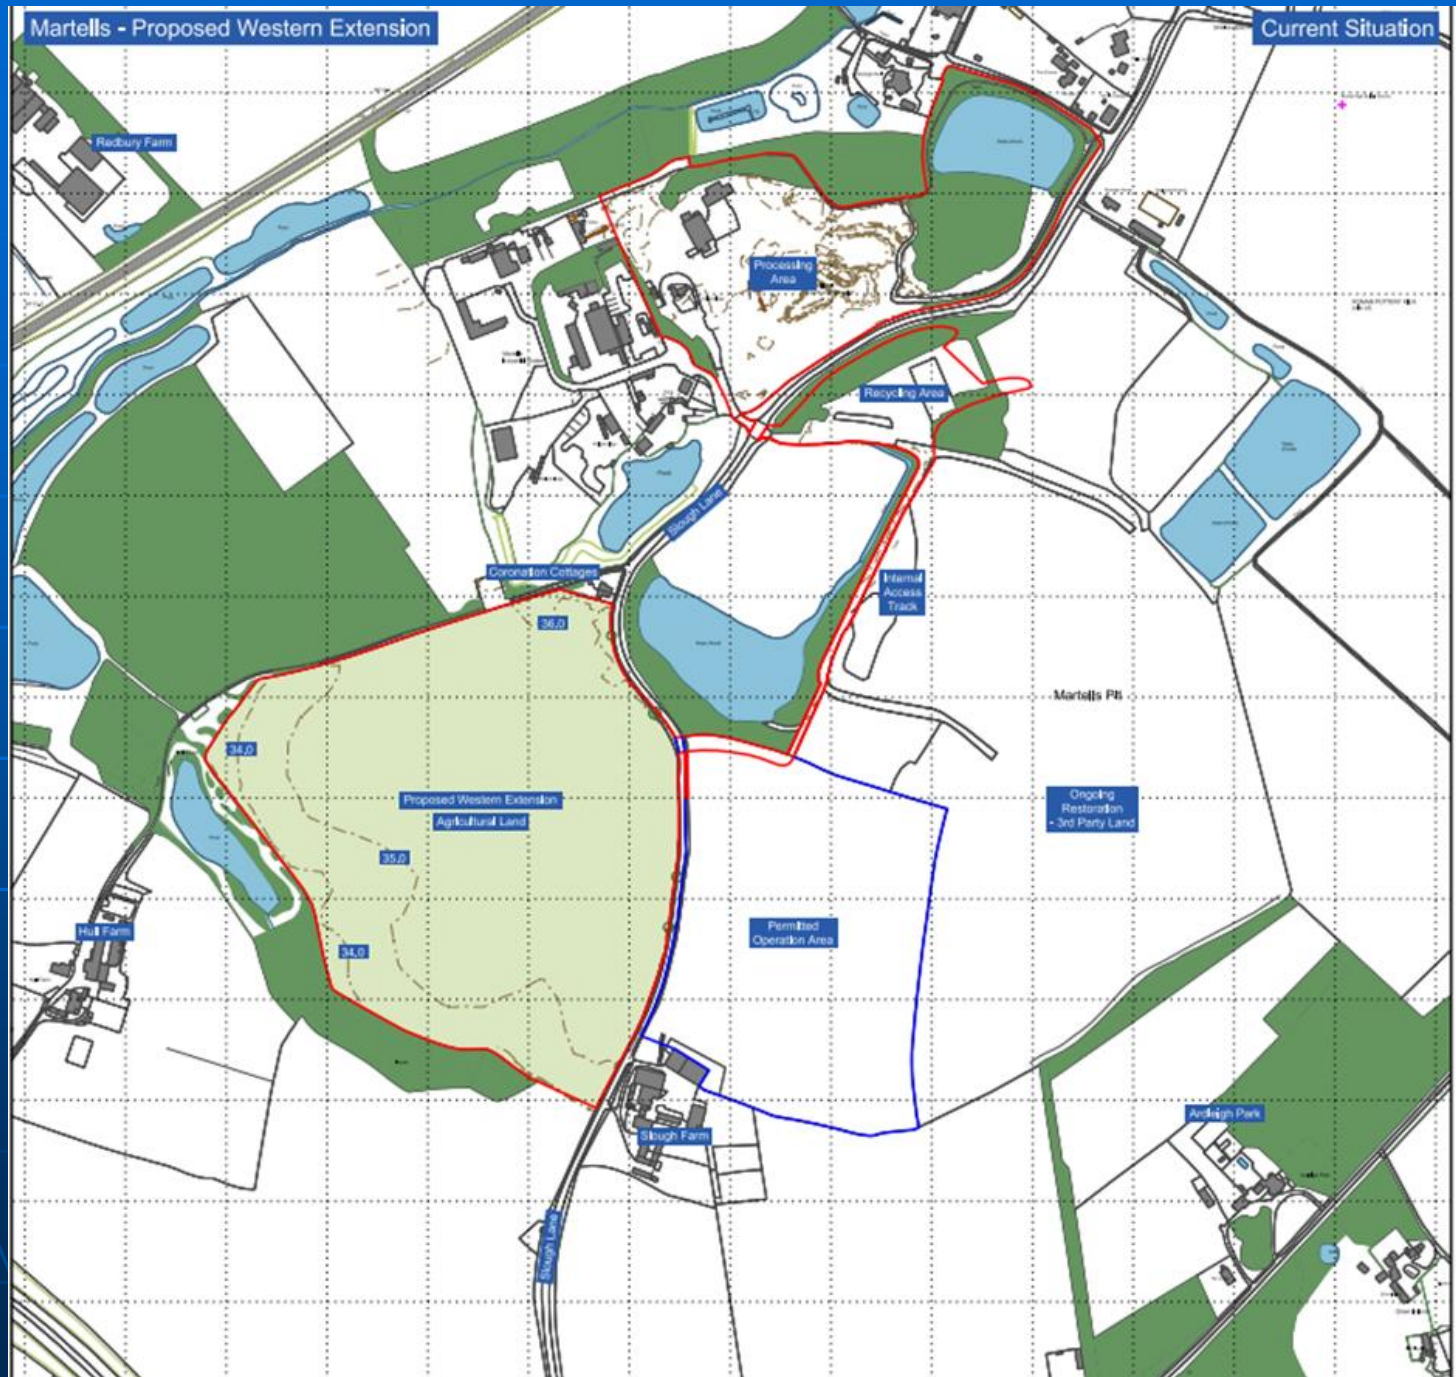Current Situation





Martels - Proposed Western Extension

Proposals Plan




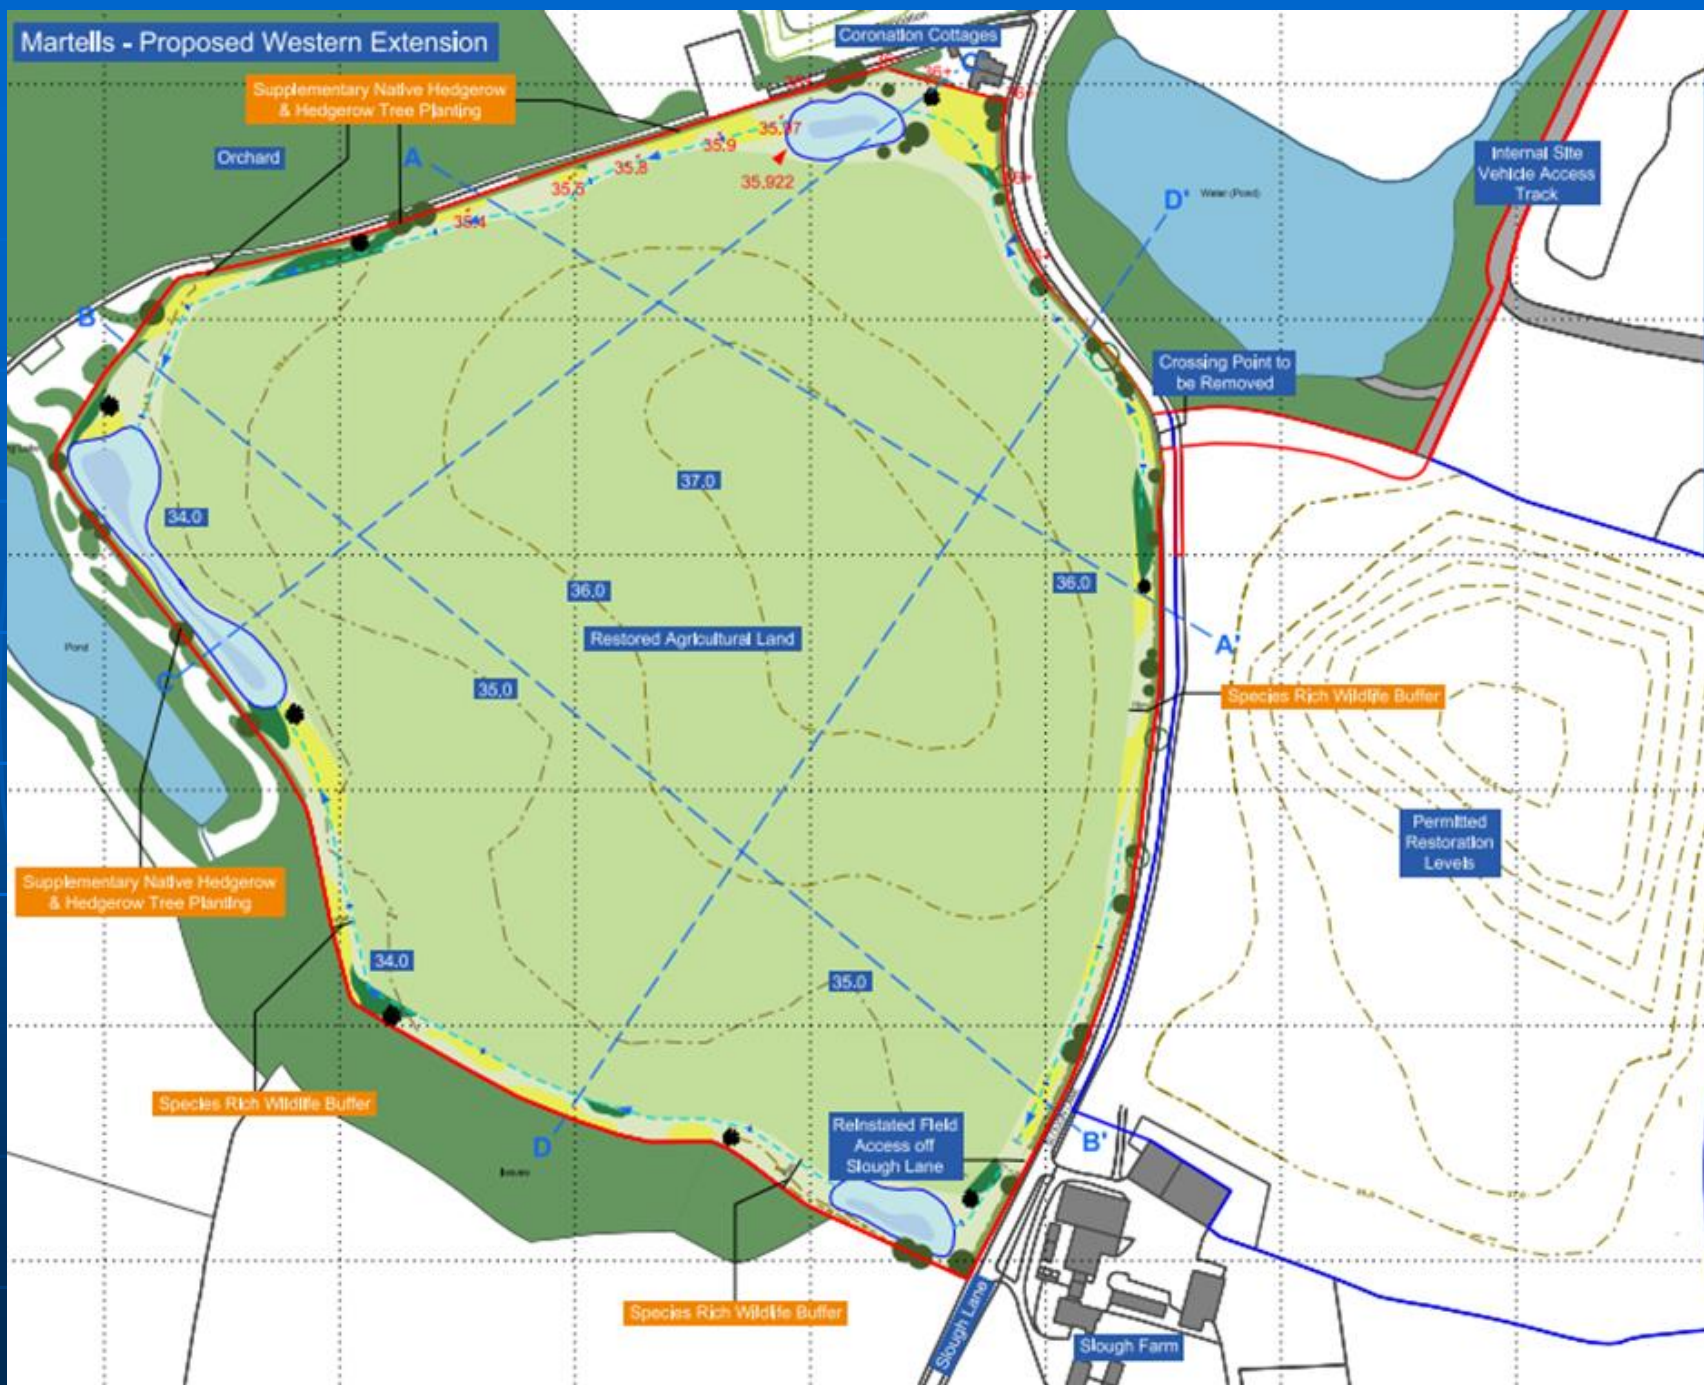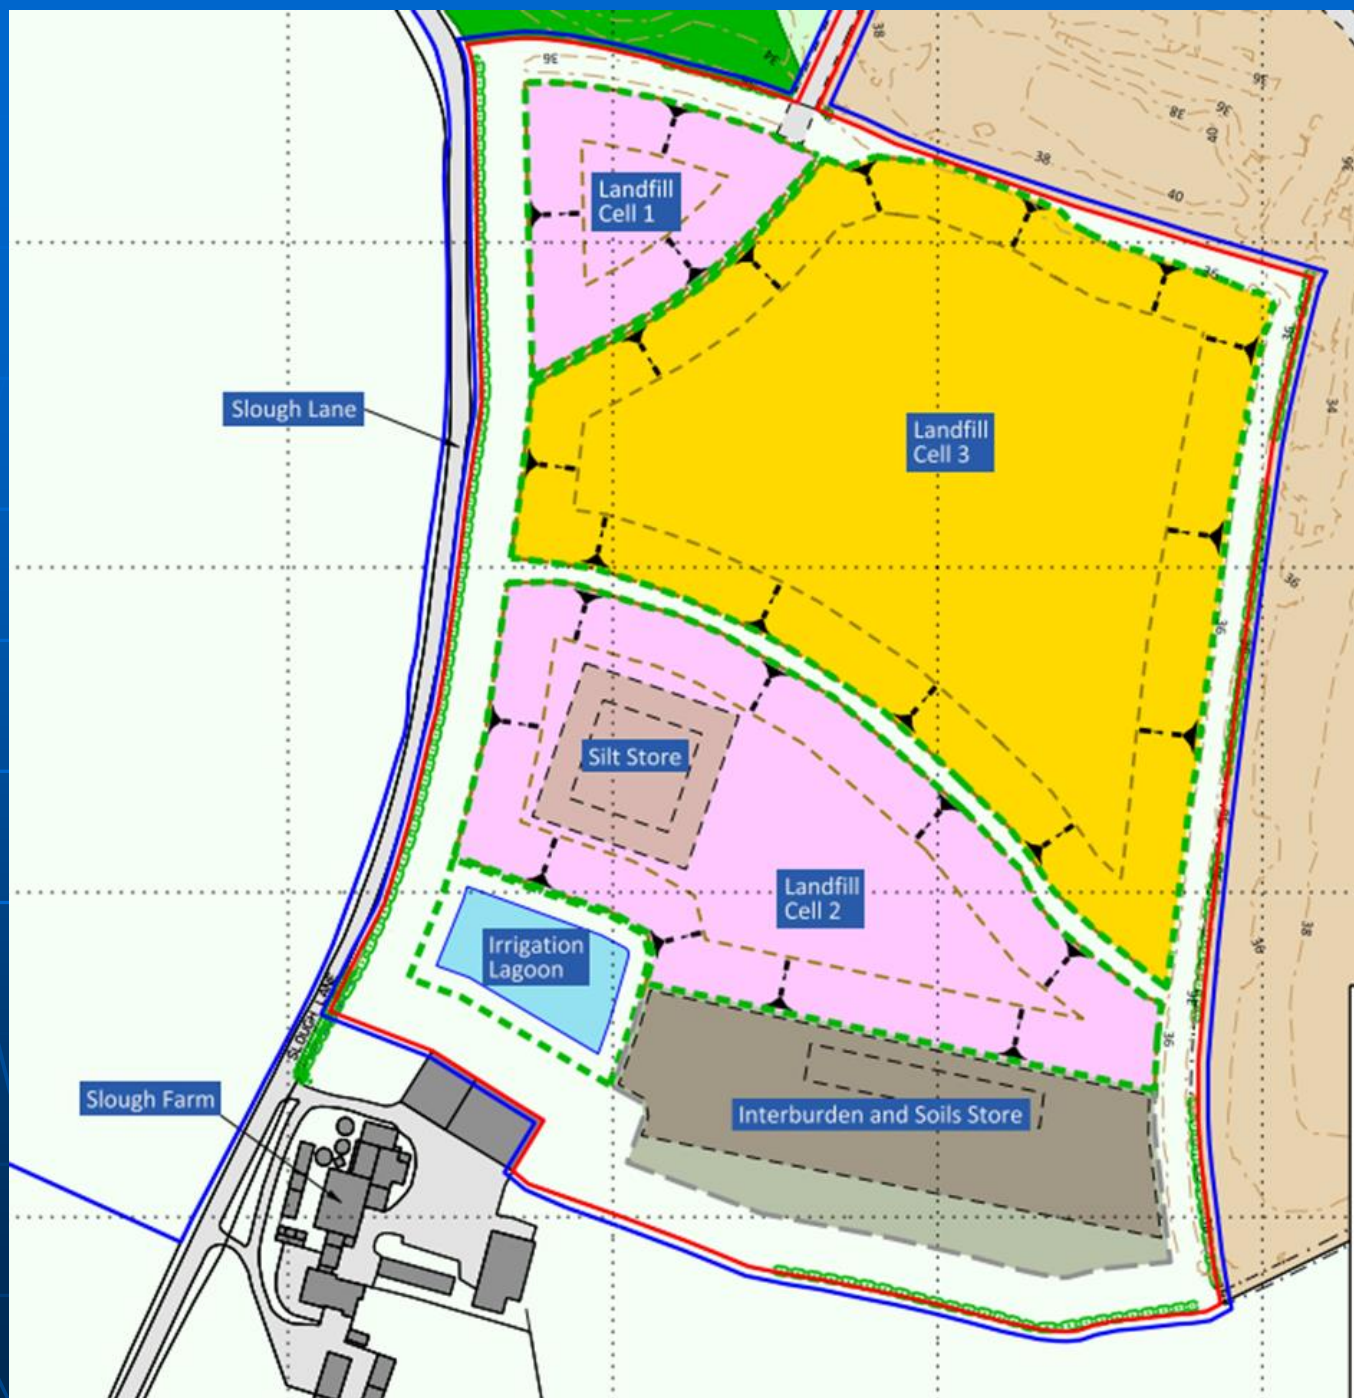Martells - Proposed Western Extension





Martells - Proposed Western Extension

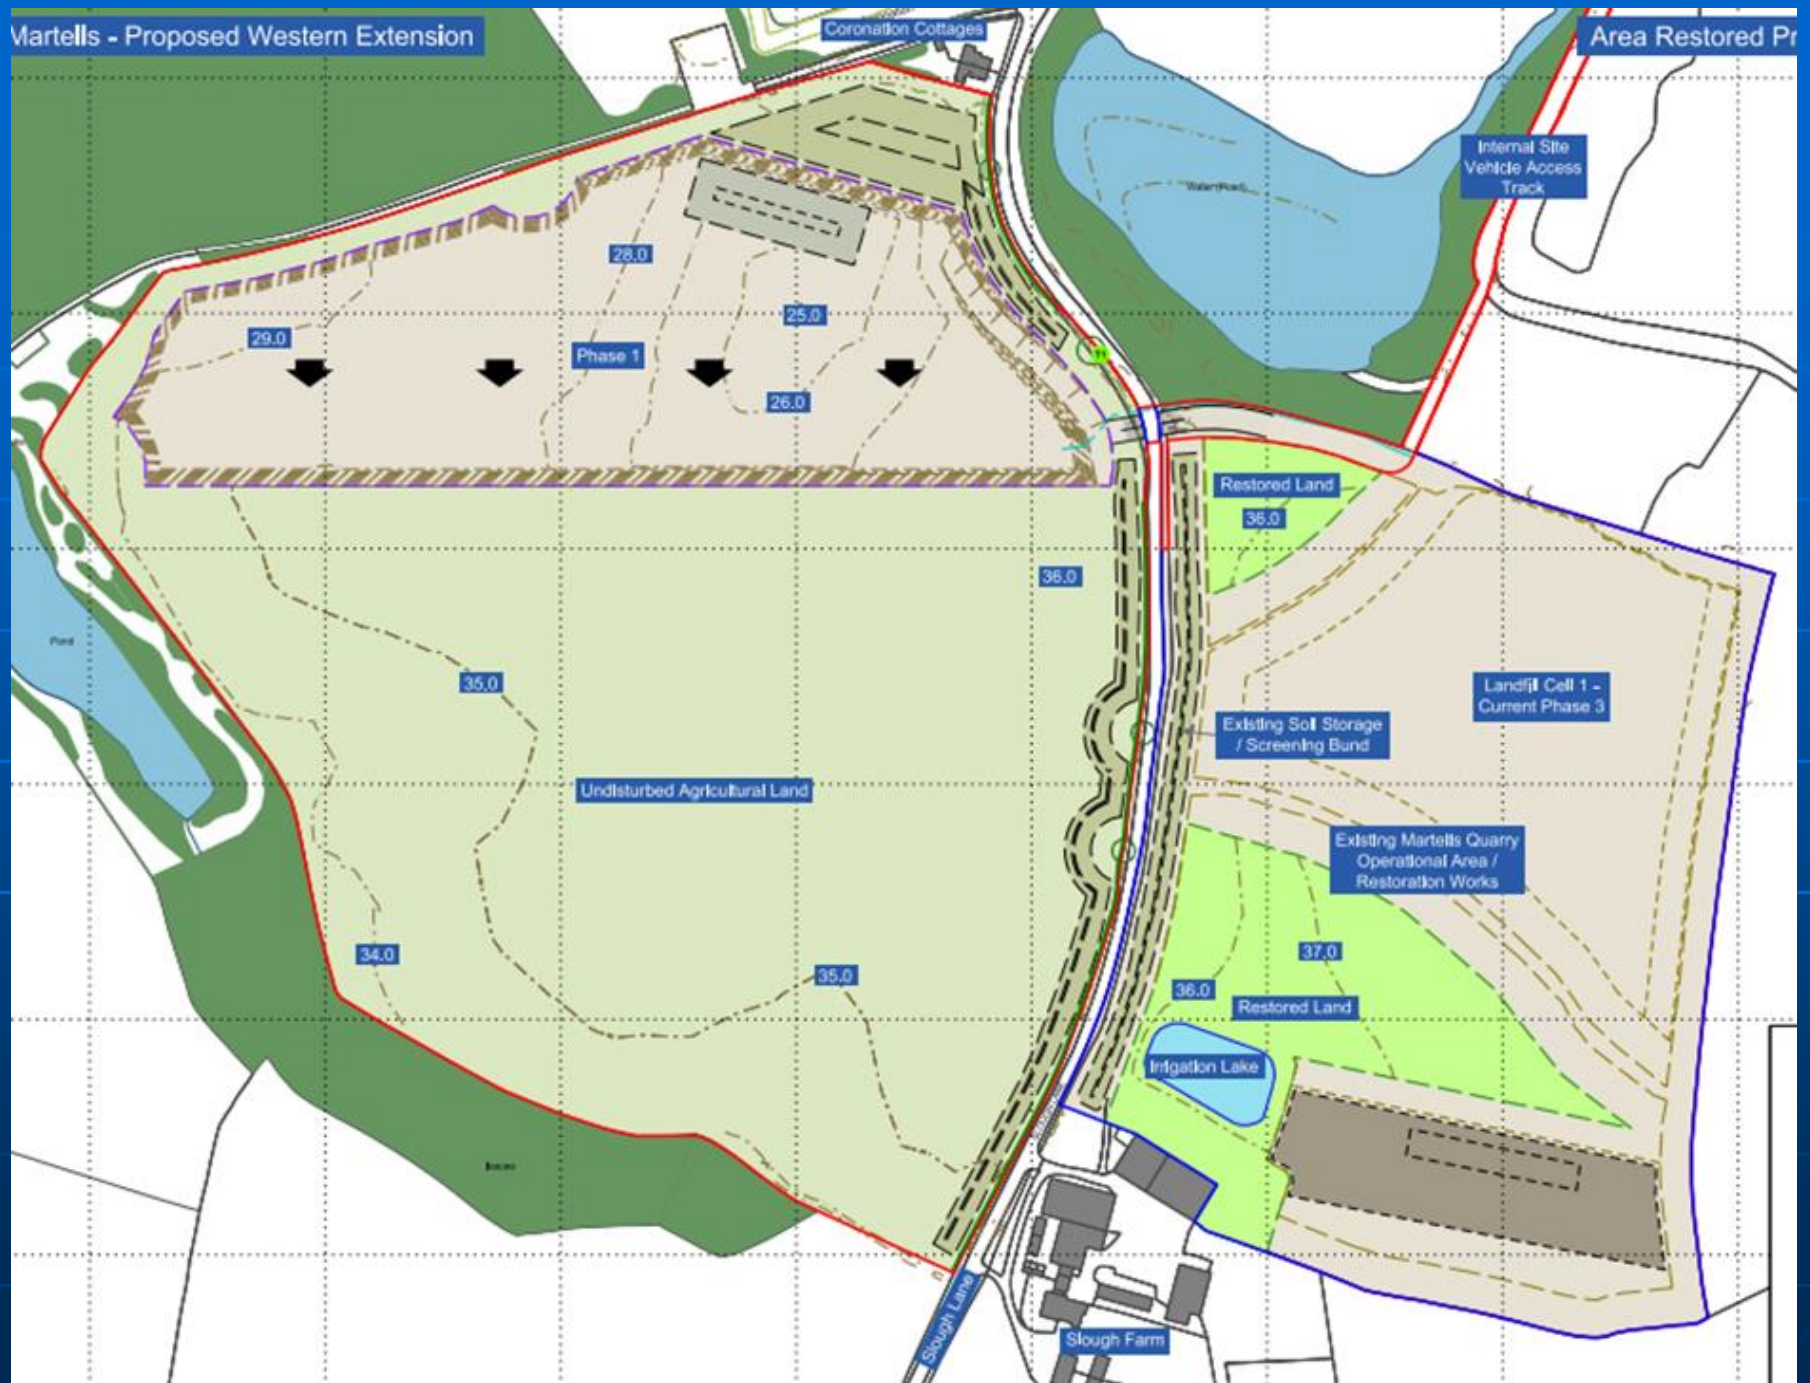

**Land adjacent to Chelmsford
Racecourse, Great Leighs
ESS/61/21/CHL**



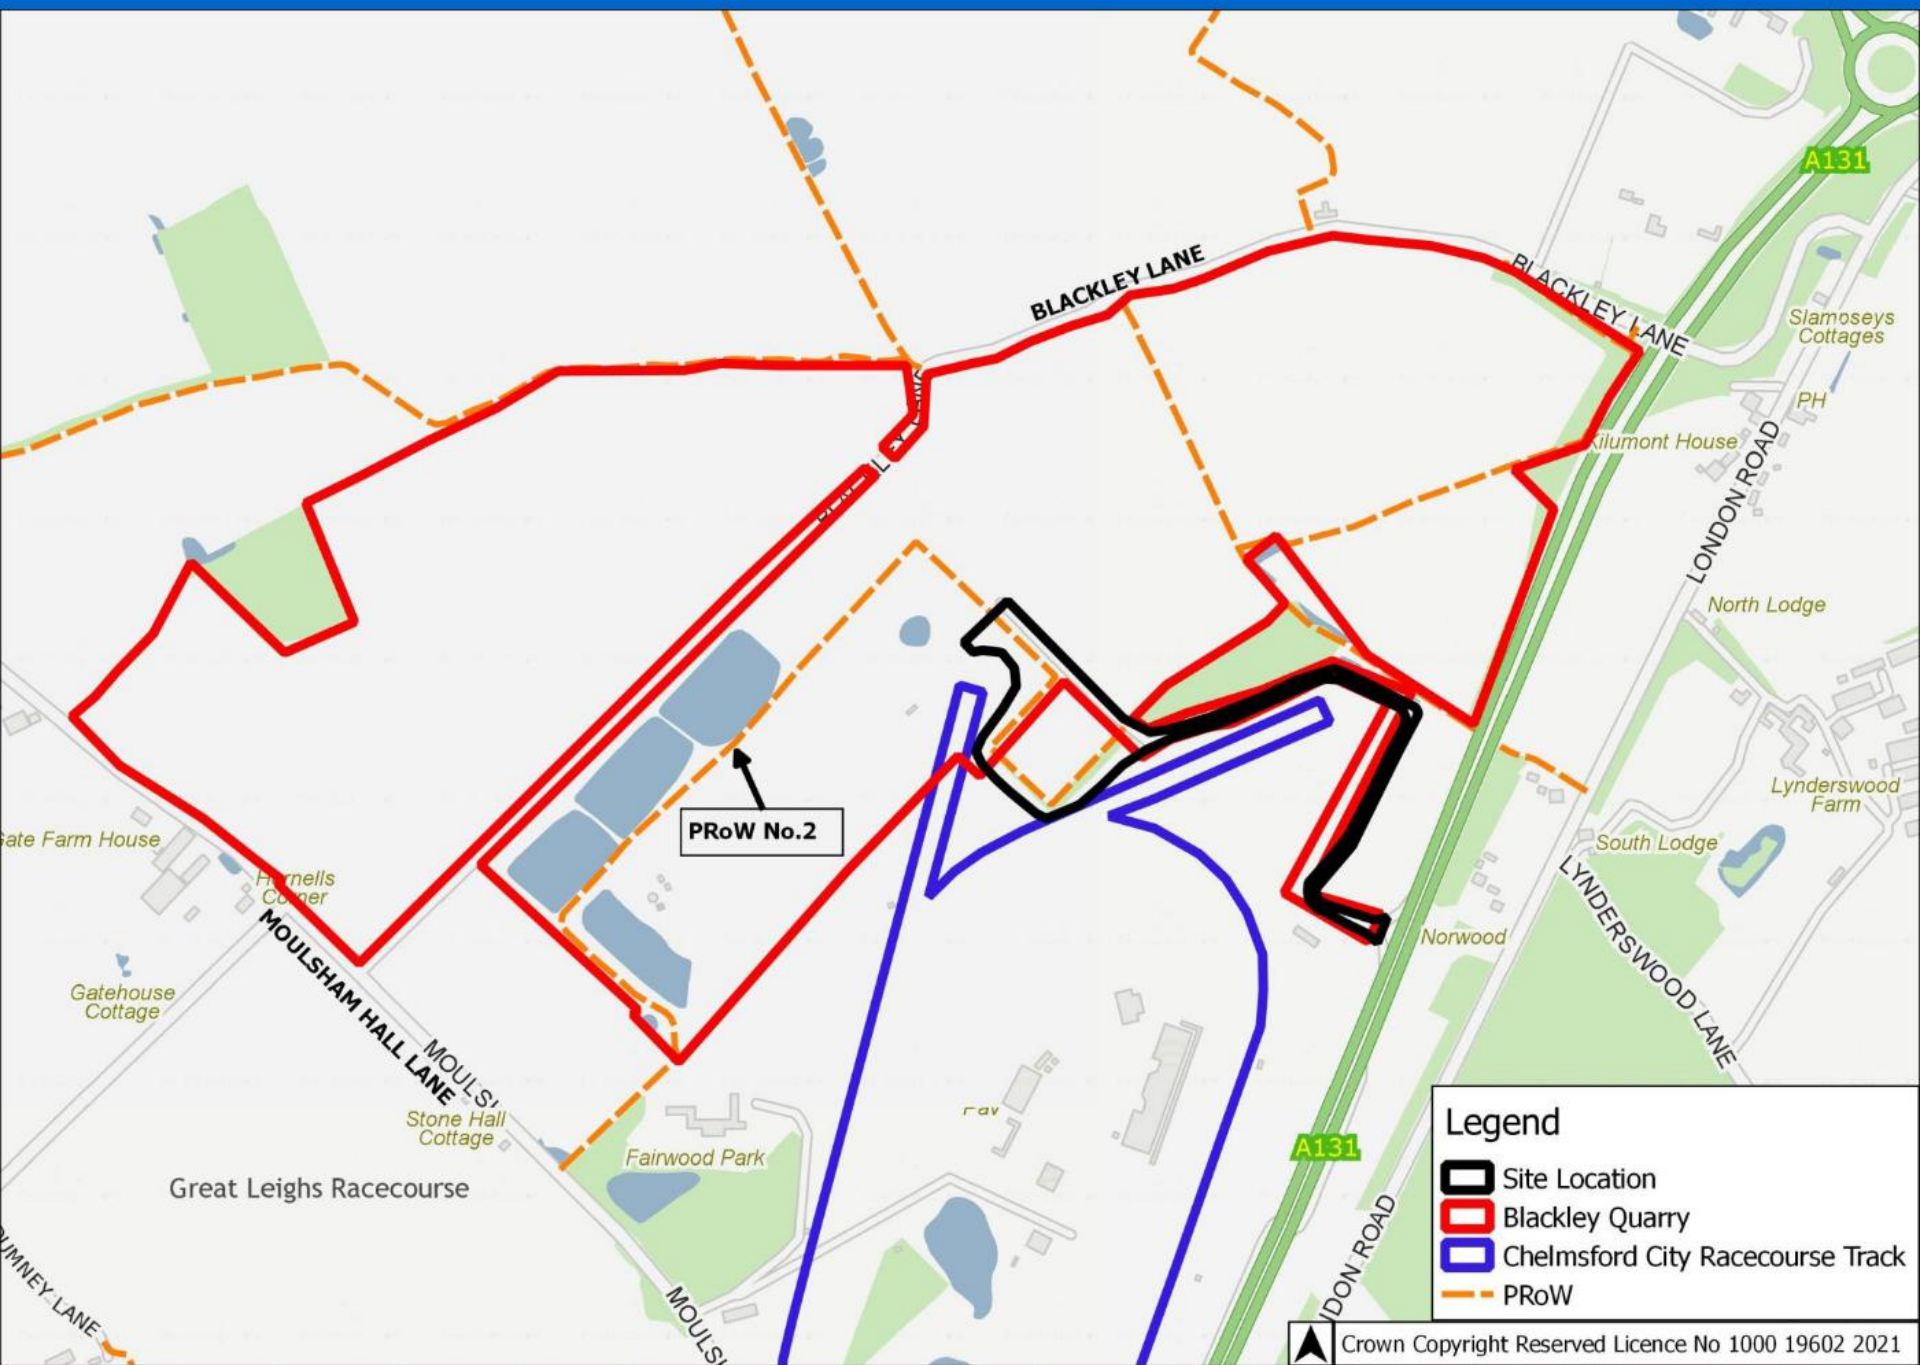




Fig 3.01 - Aerial site view

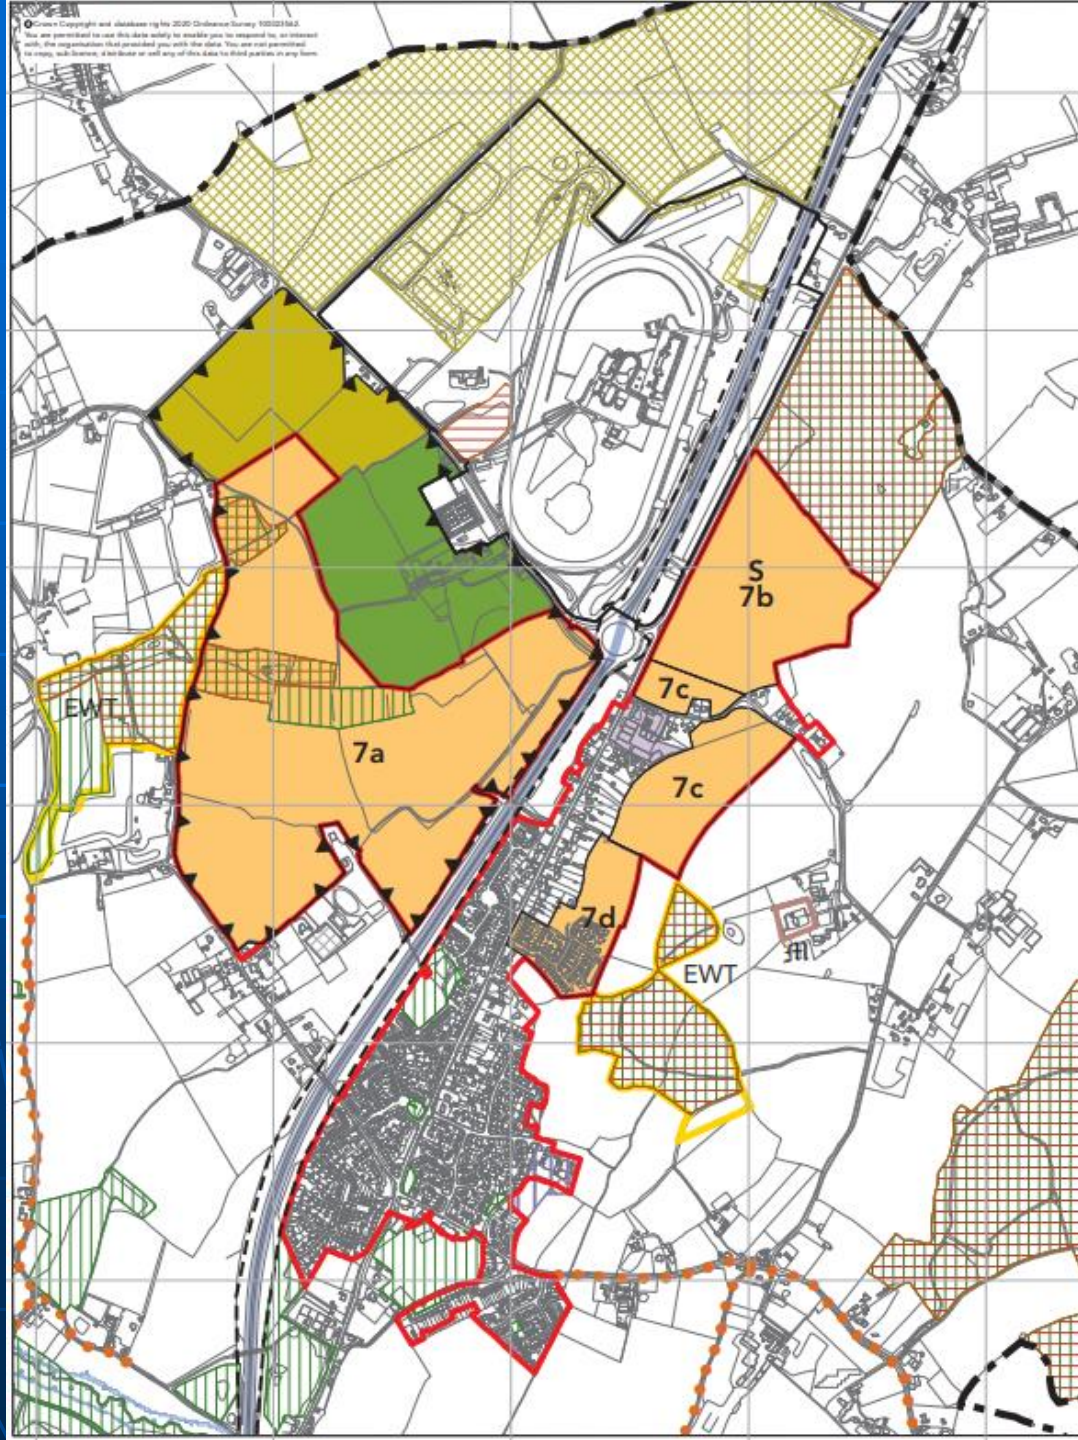

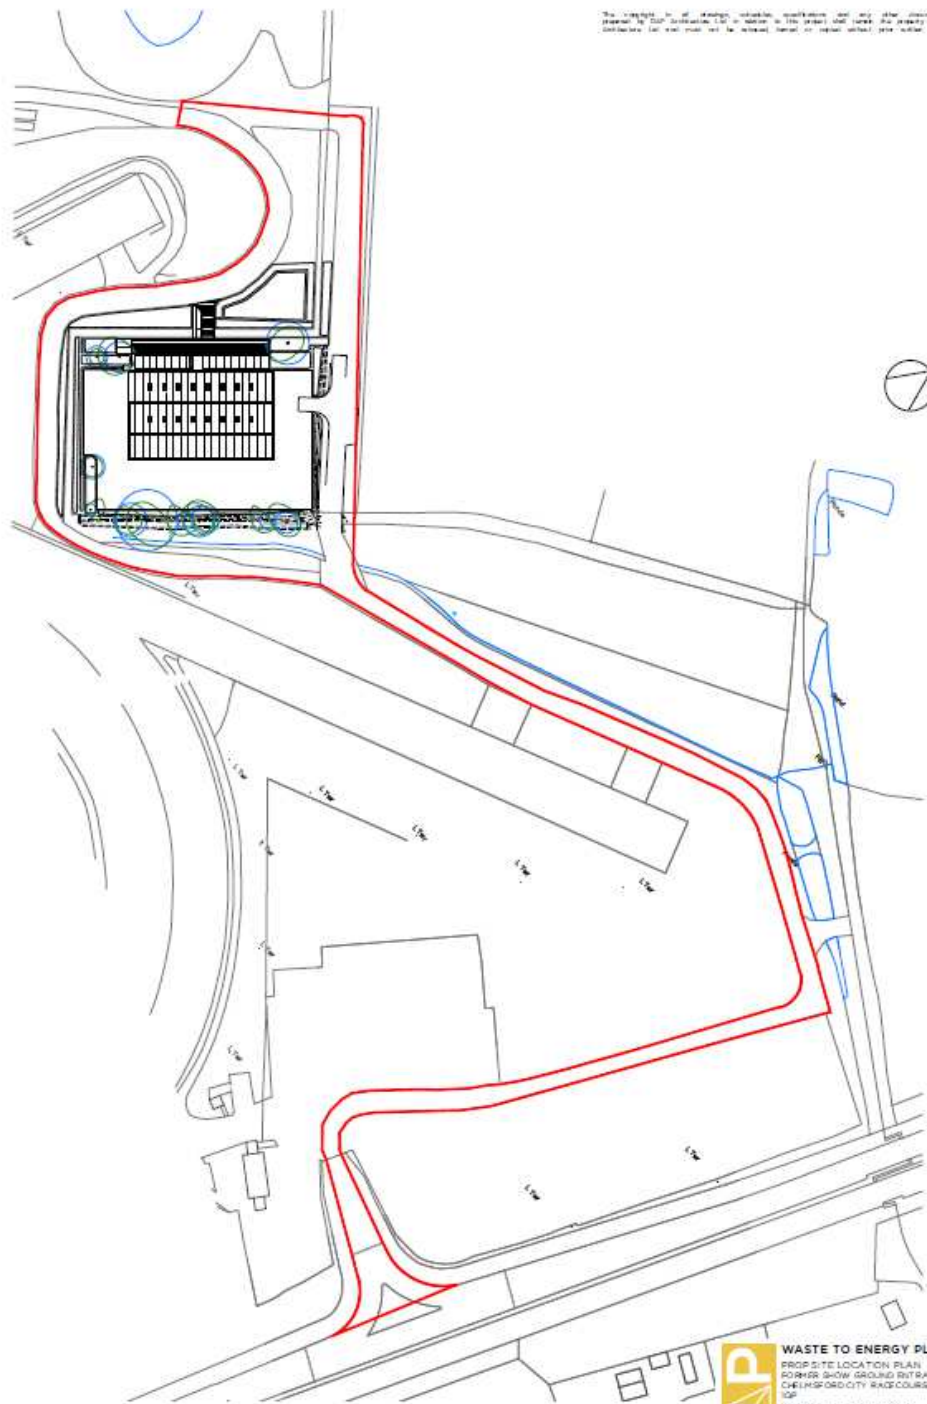

The copyright in all drawings and designs is reserved and any other use without permission is prohibited. The drawings are not to be used in any project without the written consent of the client. The drawings are not to be used in any project without the written consent of the client.



Elevation A



Elevation B



Elevation D



Elevation C

Elevation A



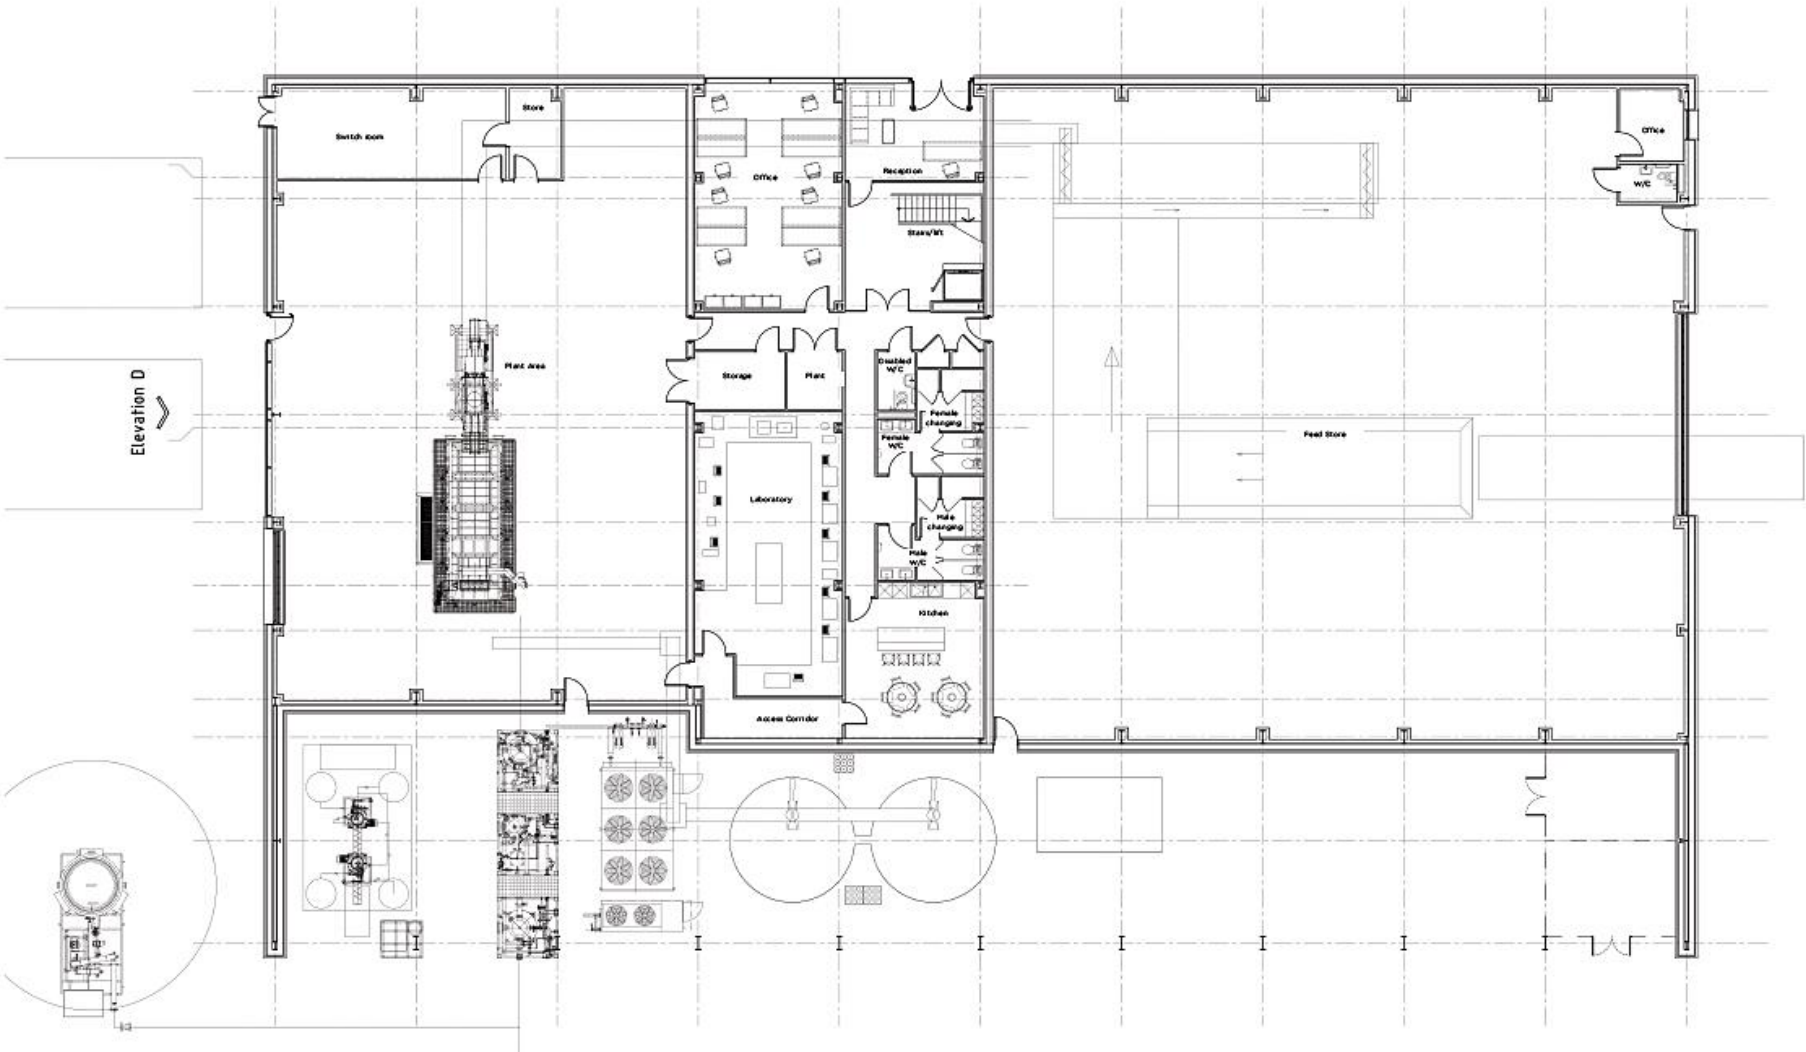
Elevation D



Elevation B




Elevation C




Example of small pyrolysis plant



WEIGHT	SGE56SL
GENSET	9800 Kg
DRY COOLER	1600 Kg
SILENCER + CHIMNEY	1100 Kg
CONTROL AND POWER PANEL	800 Kg
CONTAINER	8000 Kg
APPLIANCES	2800 Kg
TOTAL	24100 Kg

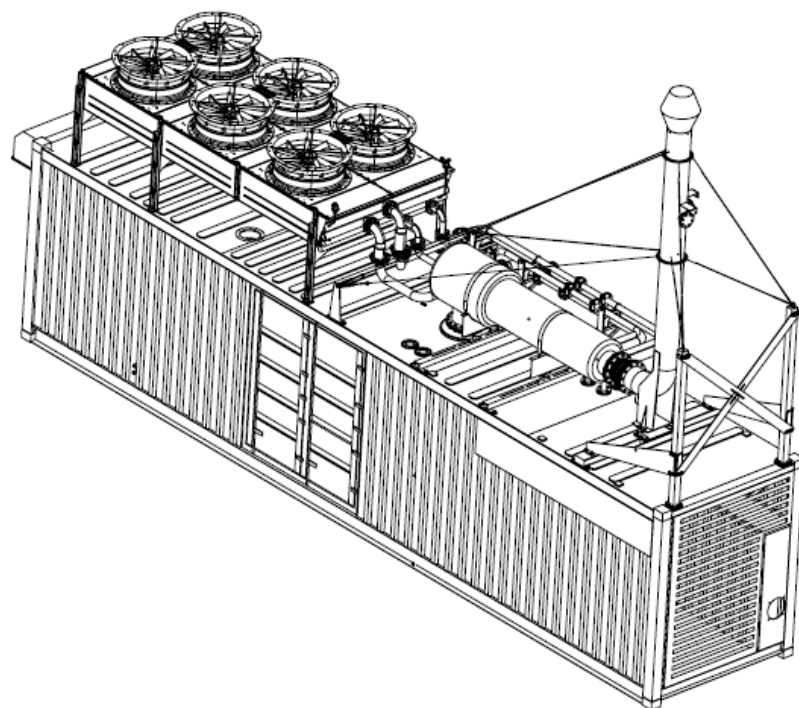

8Chimney/stack 8mm

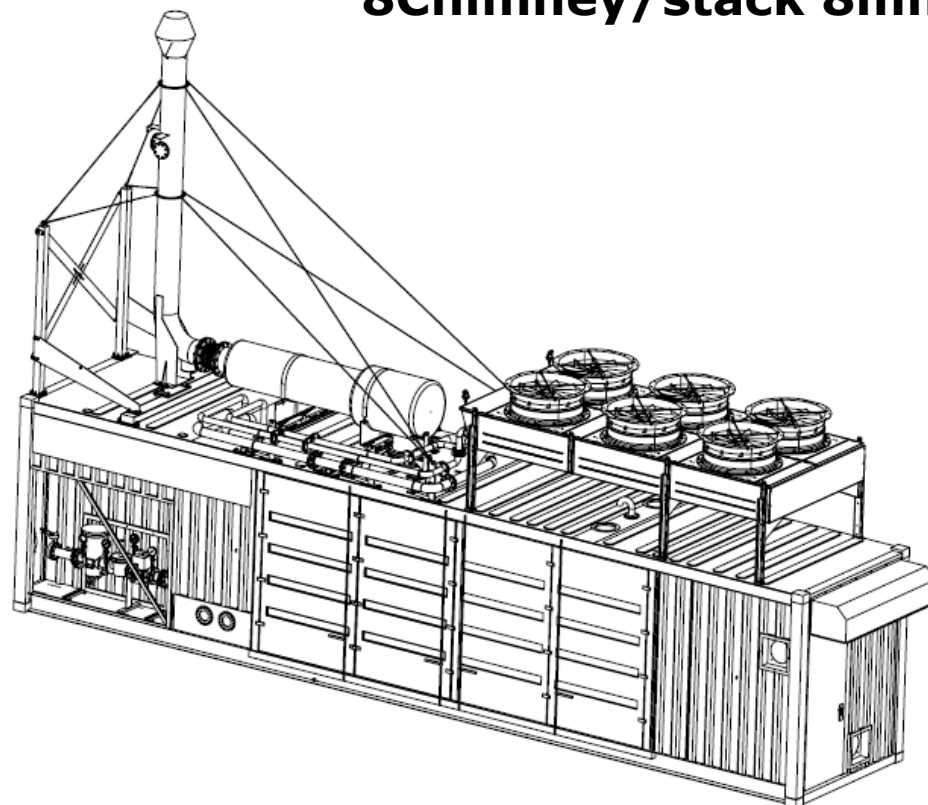

MODIF./REV.		FECHA/DATE		DESCRIPCIÓN/DESCRIPTION		DIBUJADO/DRAWN		REVISADO/CHECKED		APROBADO/APPROVED	
TOLERANCIAS GENERALES / GENERAL TOLERANCES: PARA MECANIZADO ISO 2768 mK, FUNDECION ISO 8063-3 - DCT08 - RMA 5 - GCT, ROSCAS 8H/9g											
Material / Material:				C15 (F-1110) UNE-EN 10084		PESO / WEIGHT (kg):		7,8000		ESCALA / SCALE:	
SIEMENS energy				DENOMINACIÓN / NAME:		CONTAINER		FORMATO / FORMAT:		A3	
								ISO 108		HOJA / SHEET 2 of 2	
								FECHA / DATE:		NOMBRE / NAME:	
								DIBUJADO / DRAWN:		9-6-21	
								REVISADO / CHECKED:		9-6-21	
								APROBADO / APPROVED:		9-6-21	
								REFERENCIA / PART NUMBER:		2005016990	
										MODIFICACION / REVISION:	

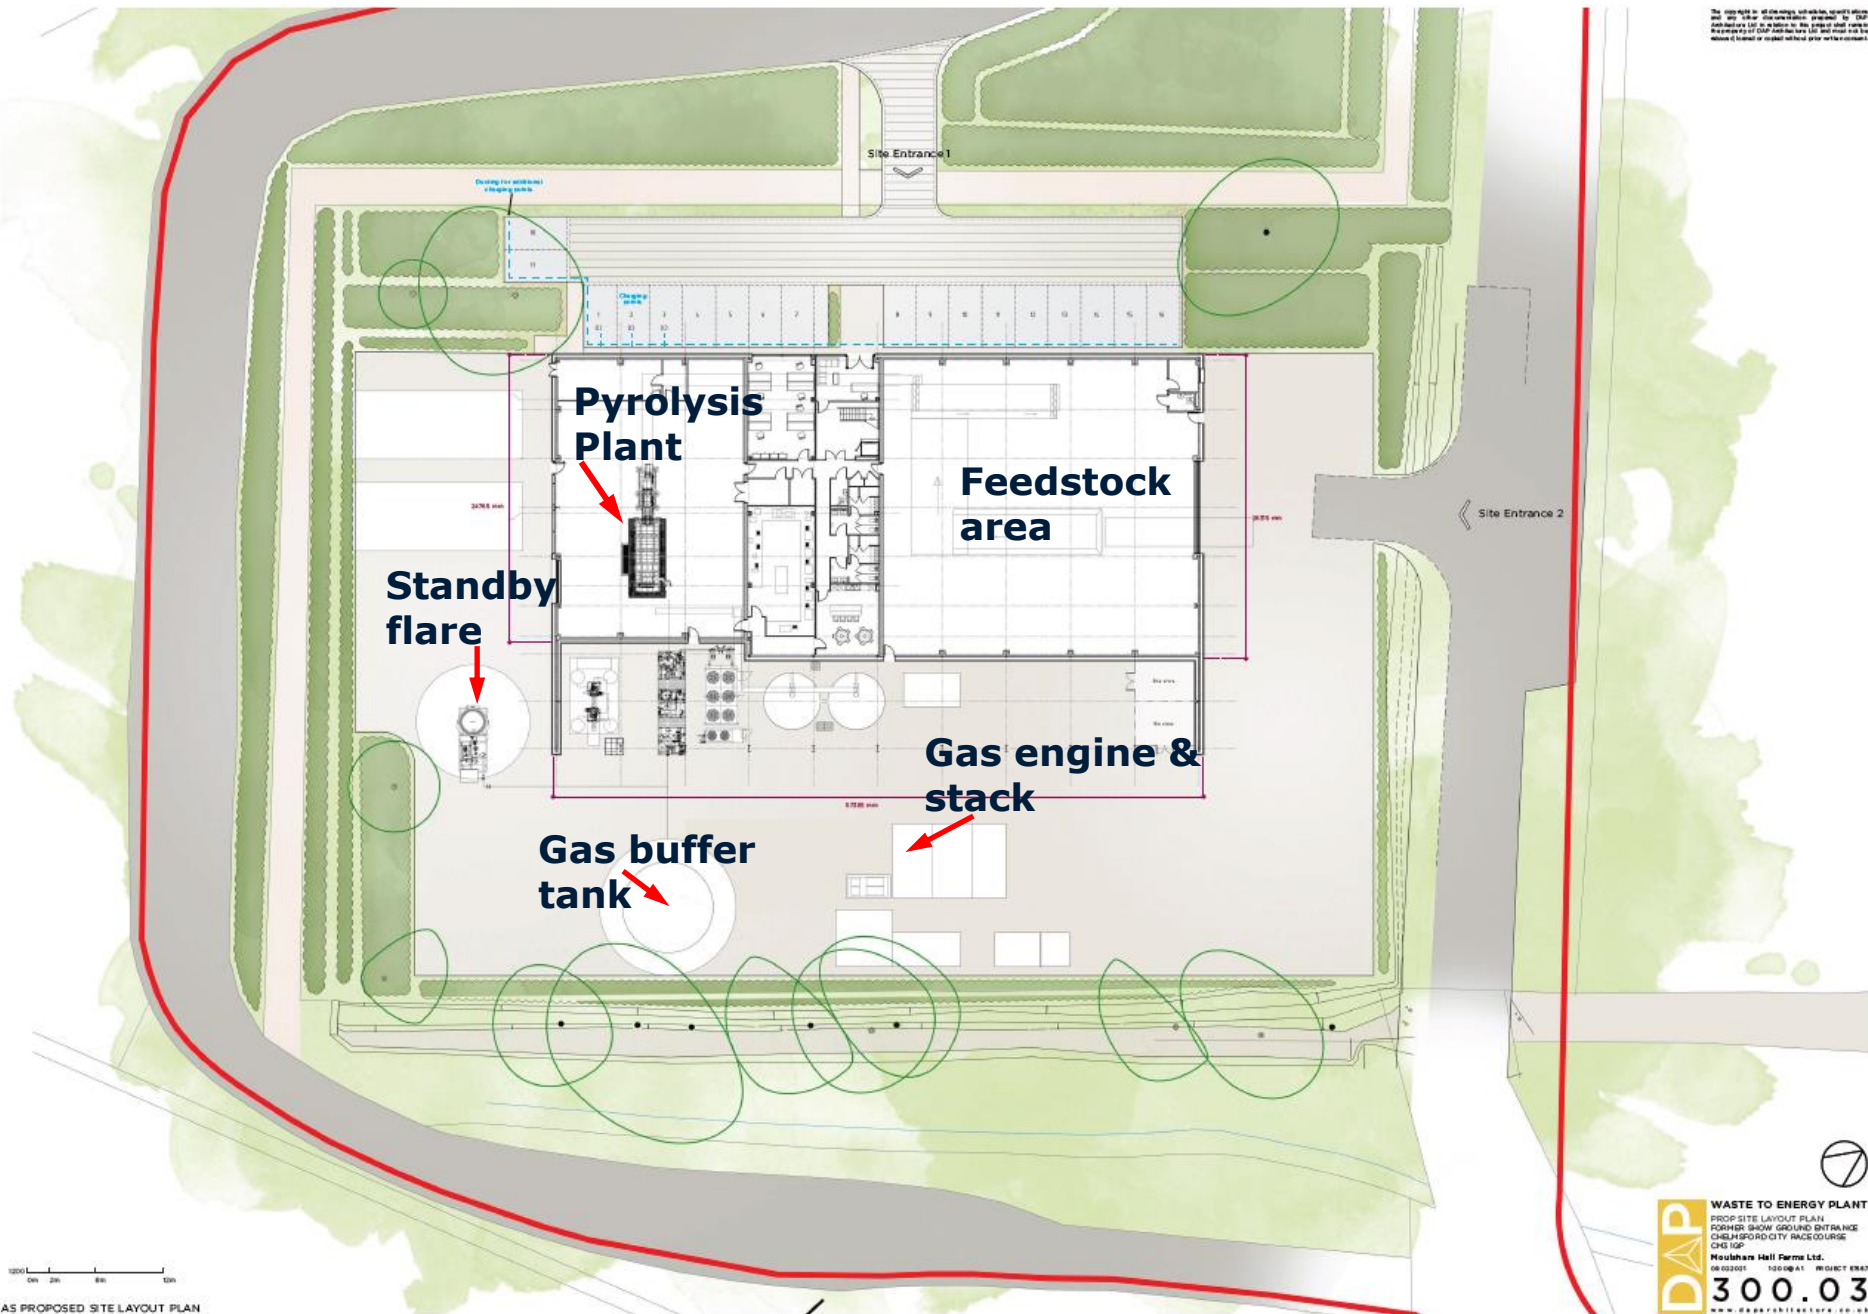
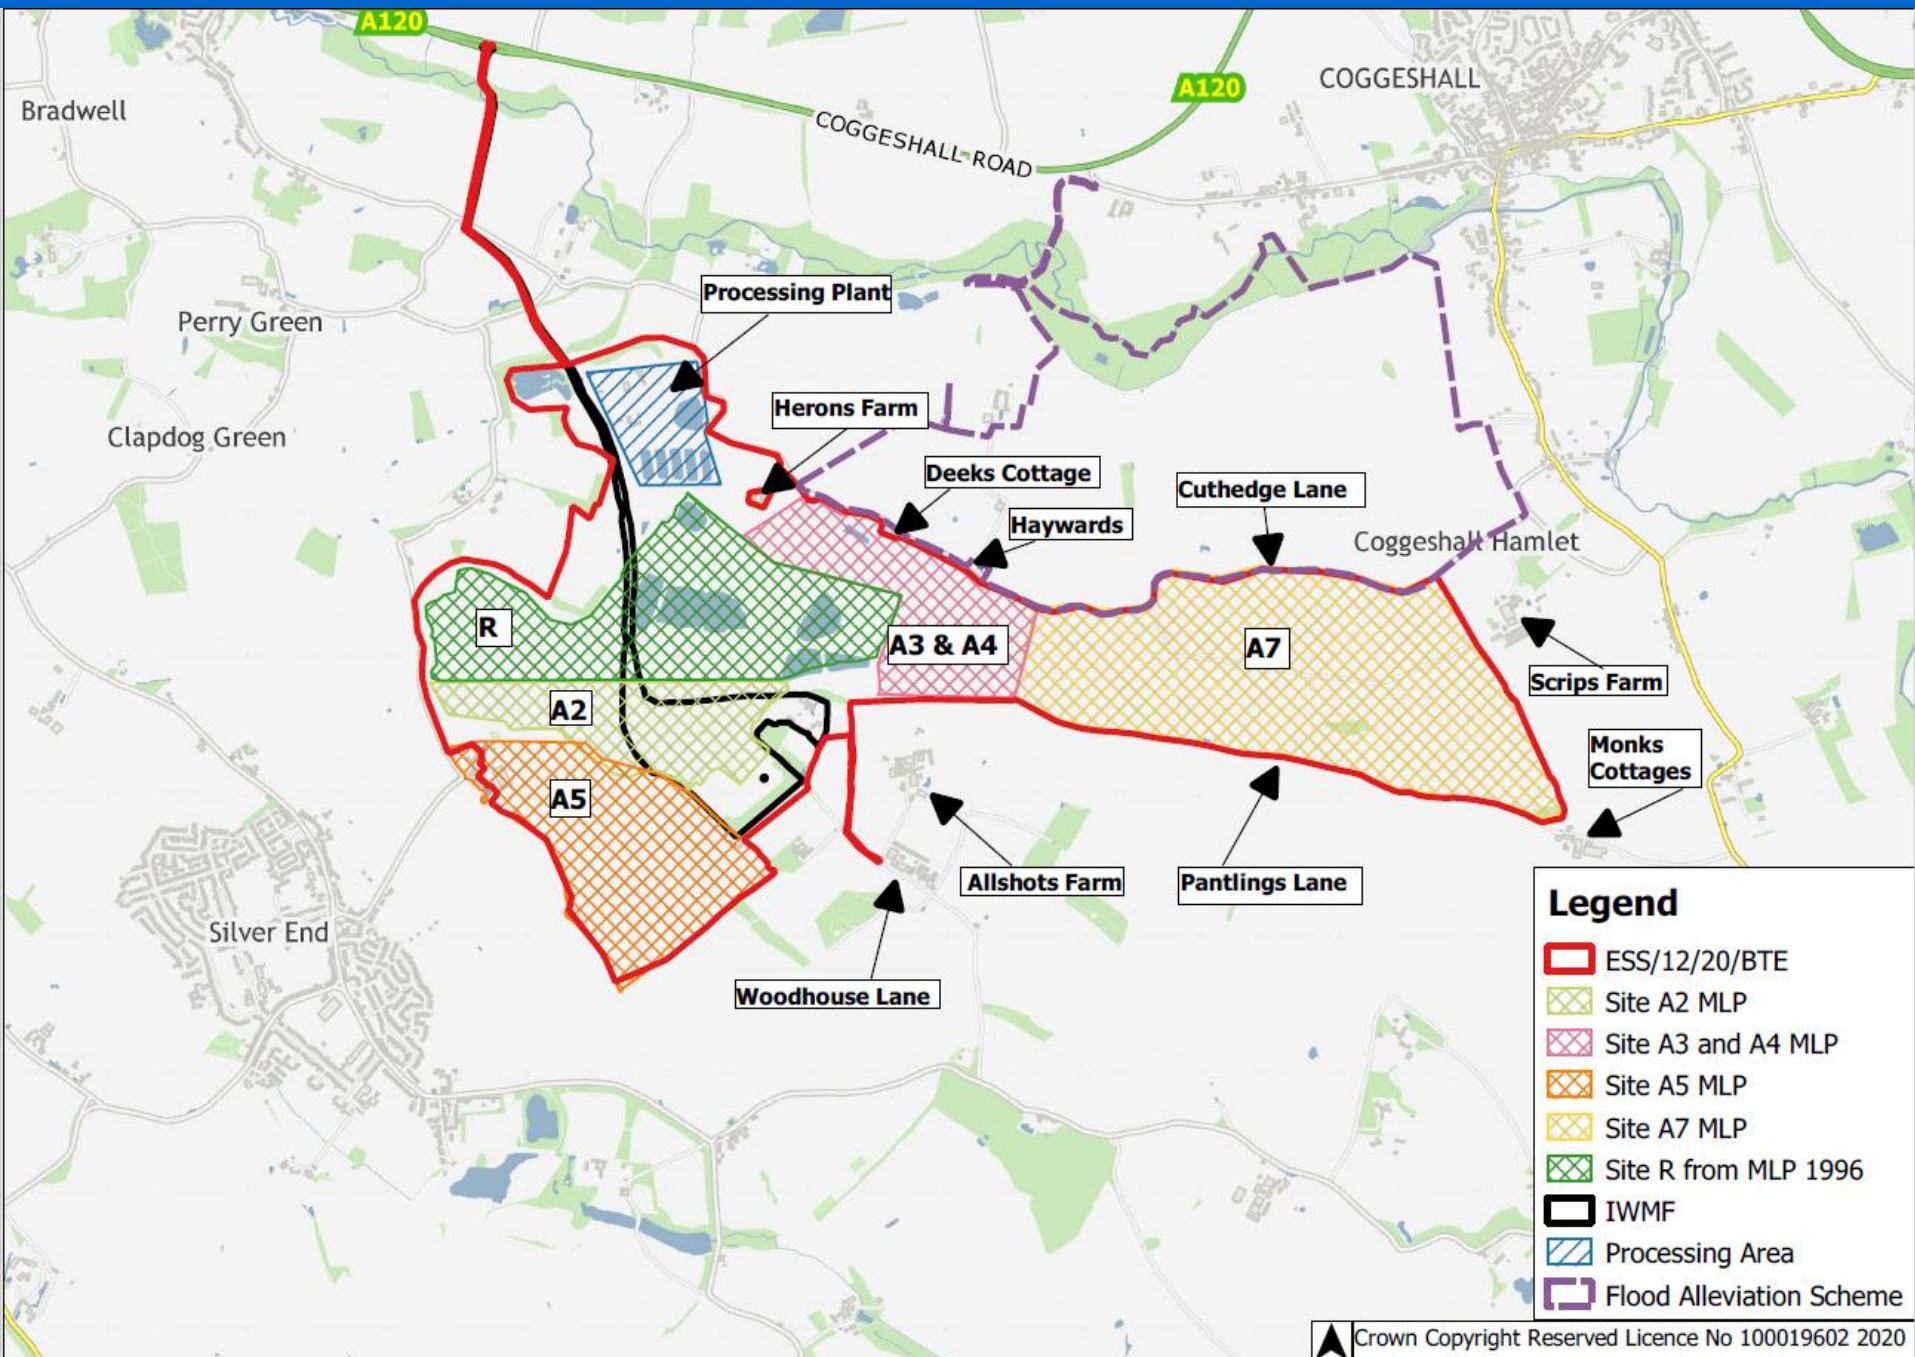


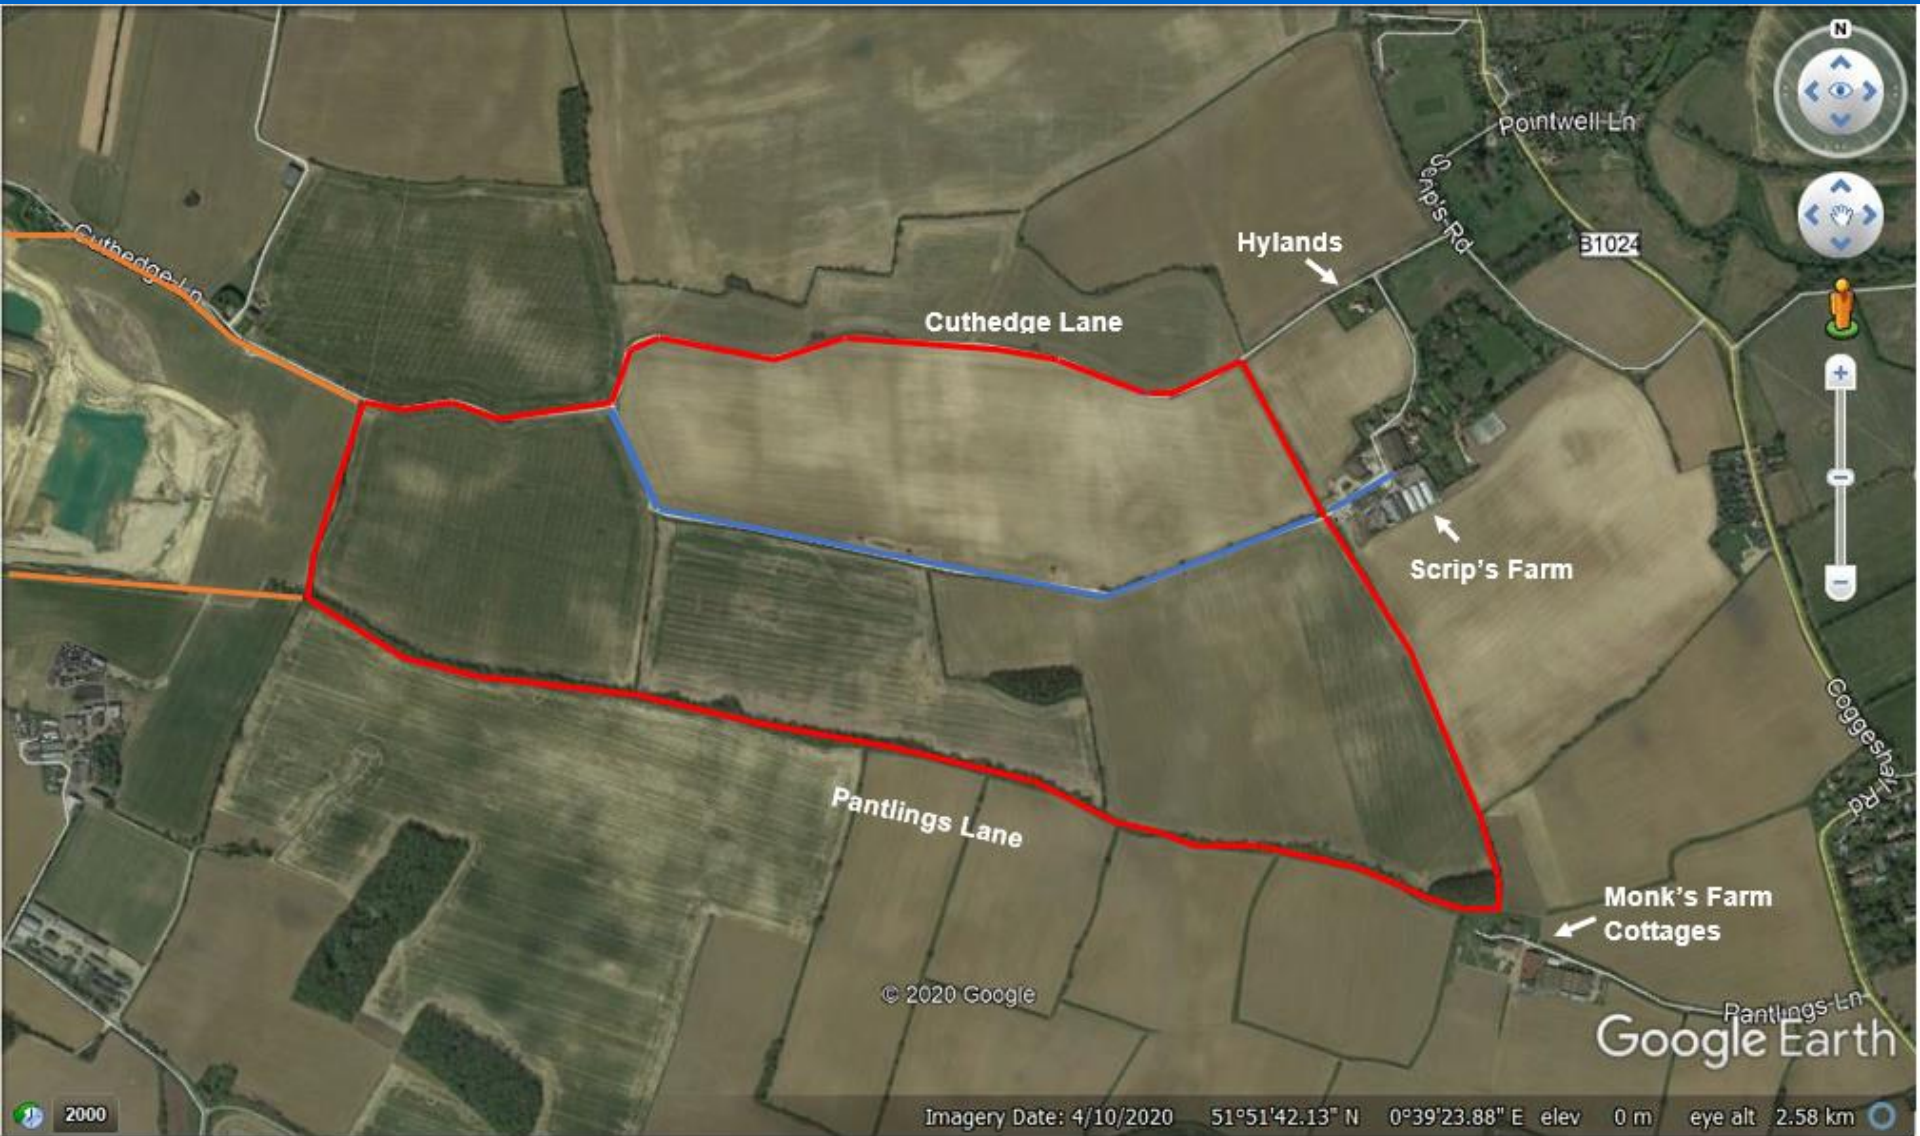



Fig 3.01 - Aerial site view

Bradwell Quarry

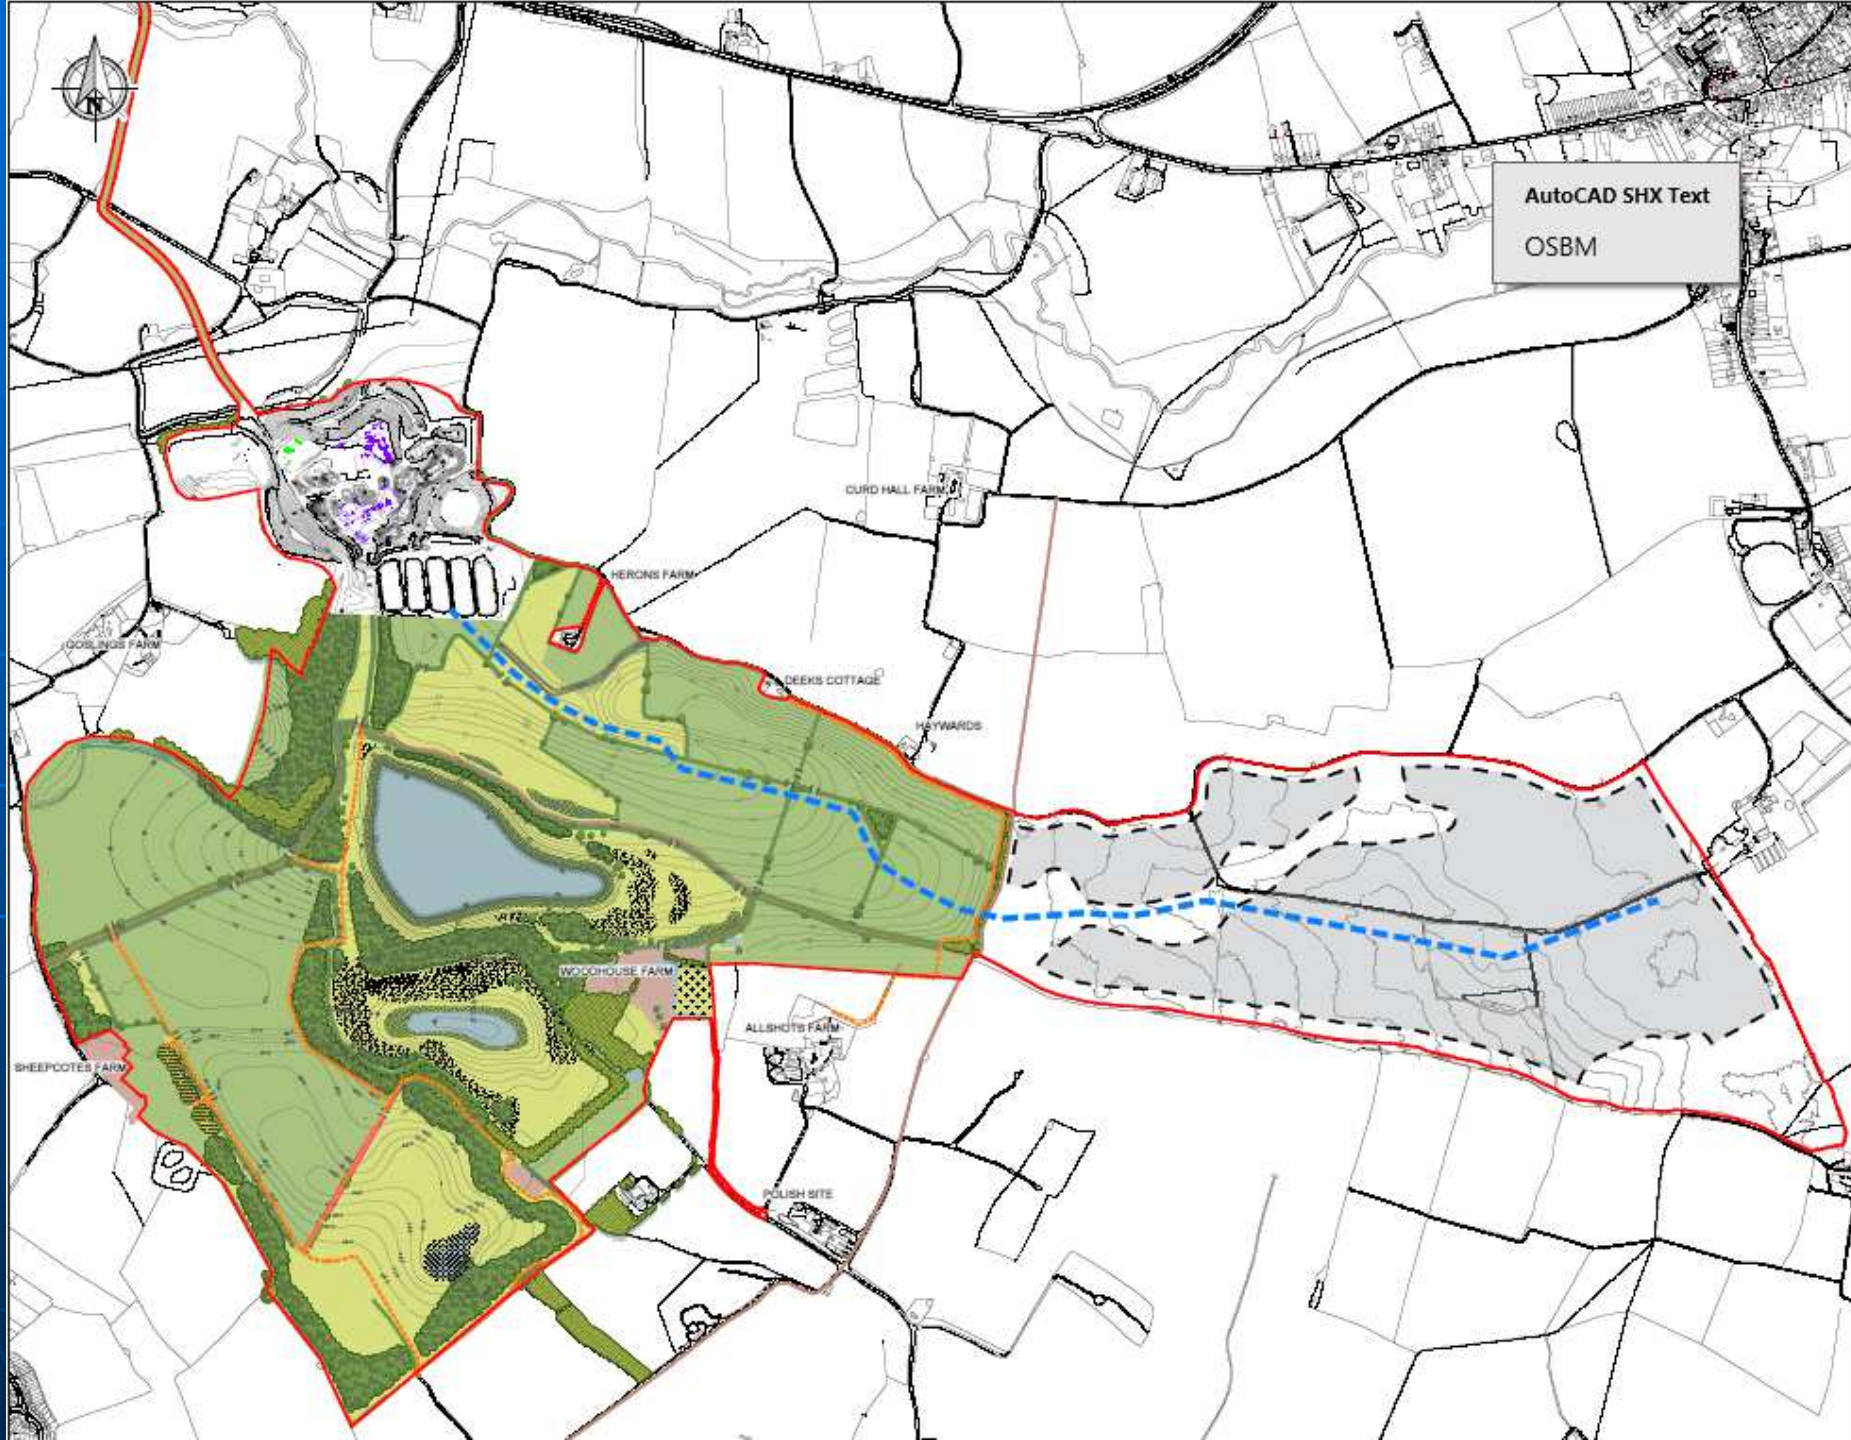ESS/12/20/BTE









Phase 1A

wards

Cuthedge Lane

Phase 1

Phase 3

Phase 4

Phase 5

Scrip's Farm

Phase 6


Phase 2

Phase 8

Phase 7


Pantling's Lane

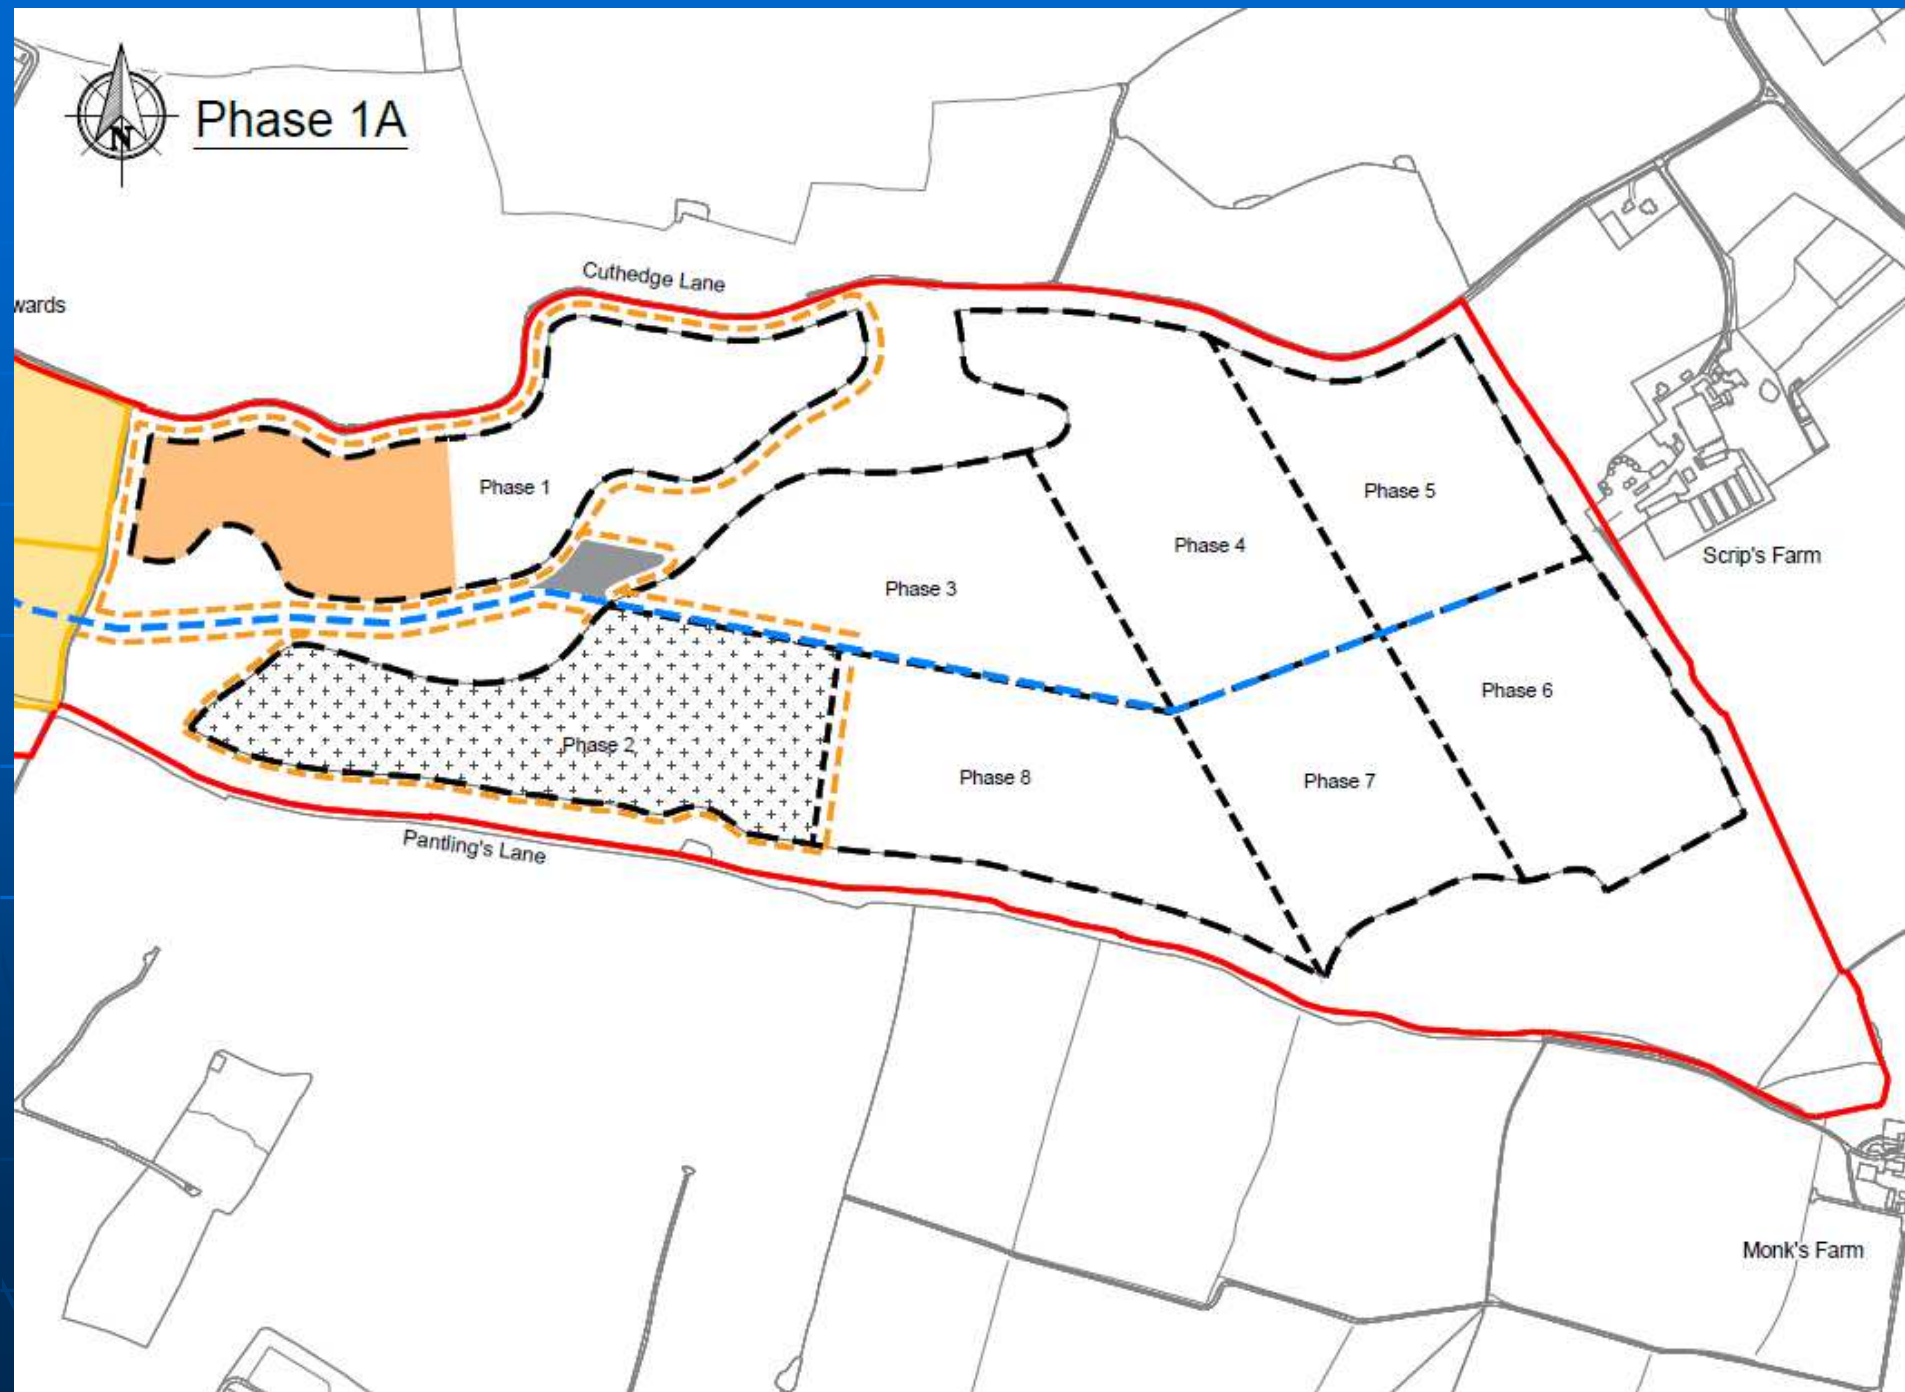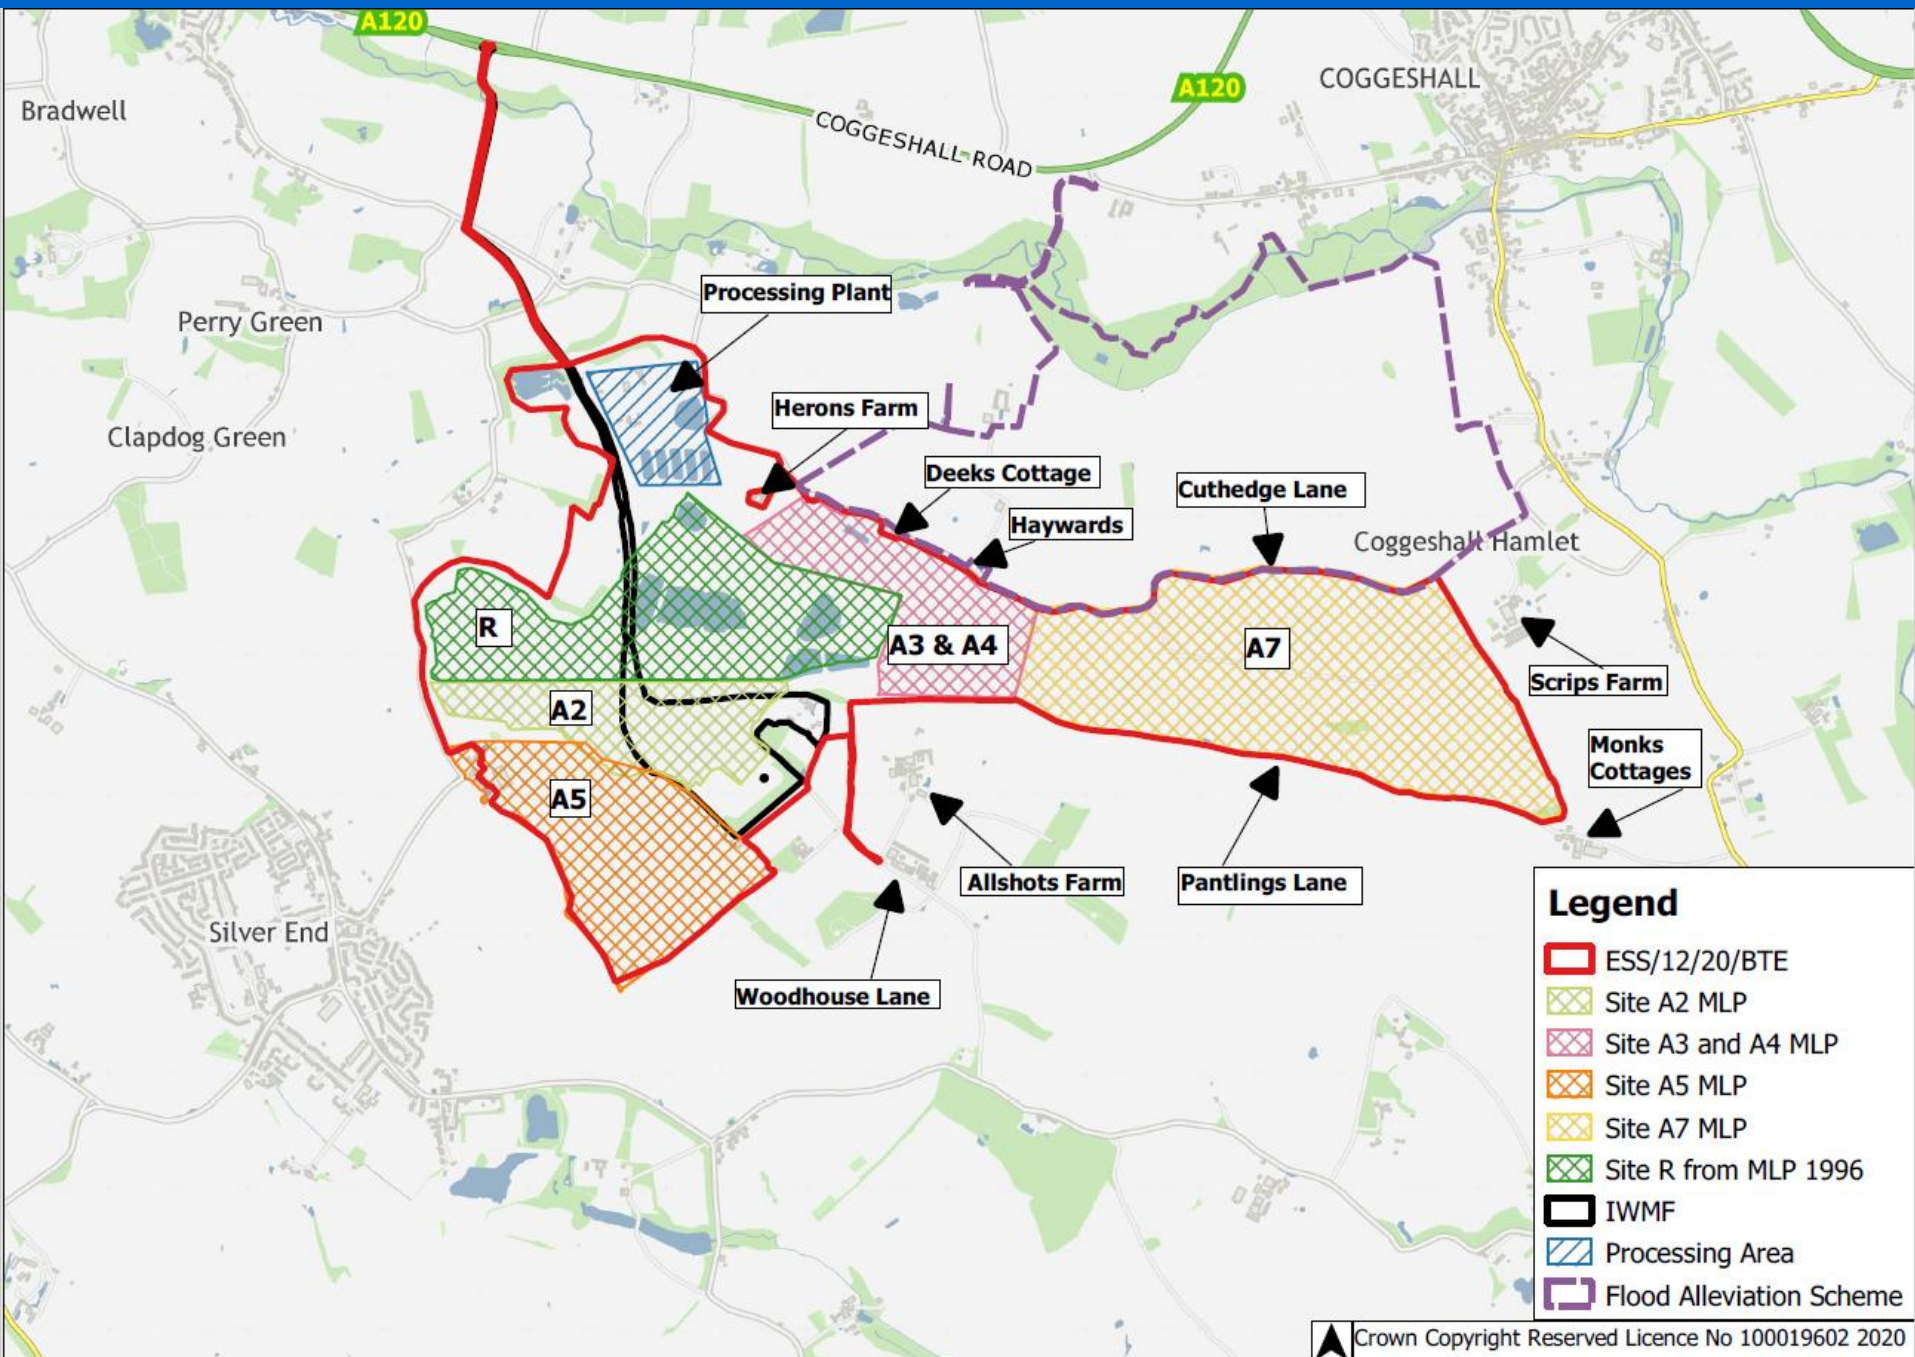Monk's Farm











Development and Regulation Committee