


VEHICLE TRACKING (1:500)

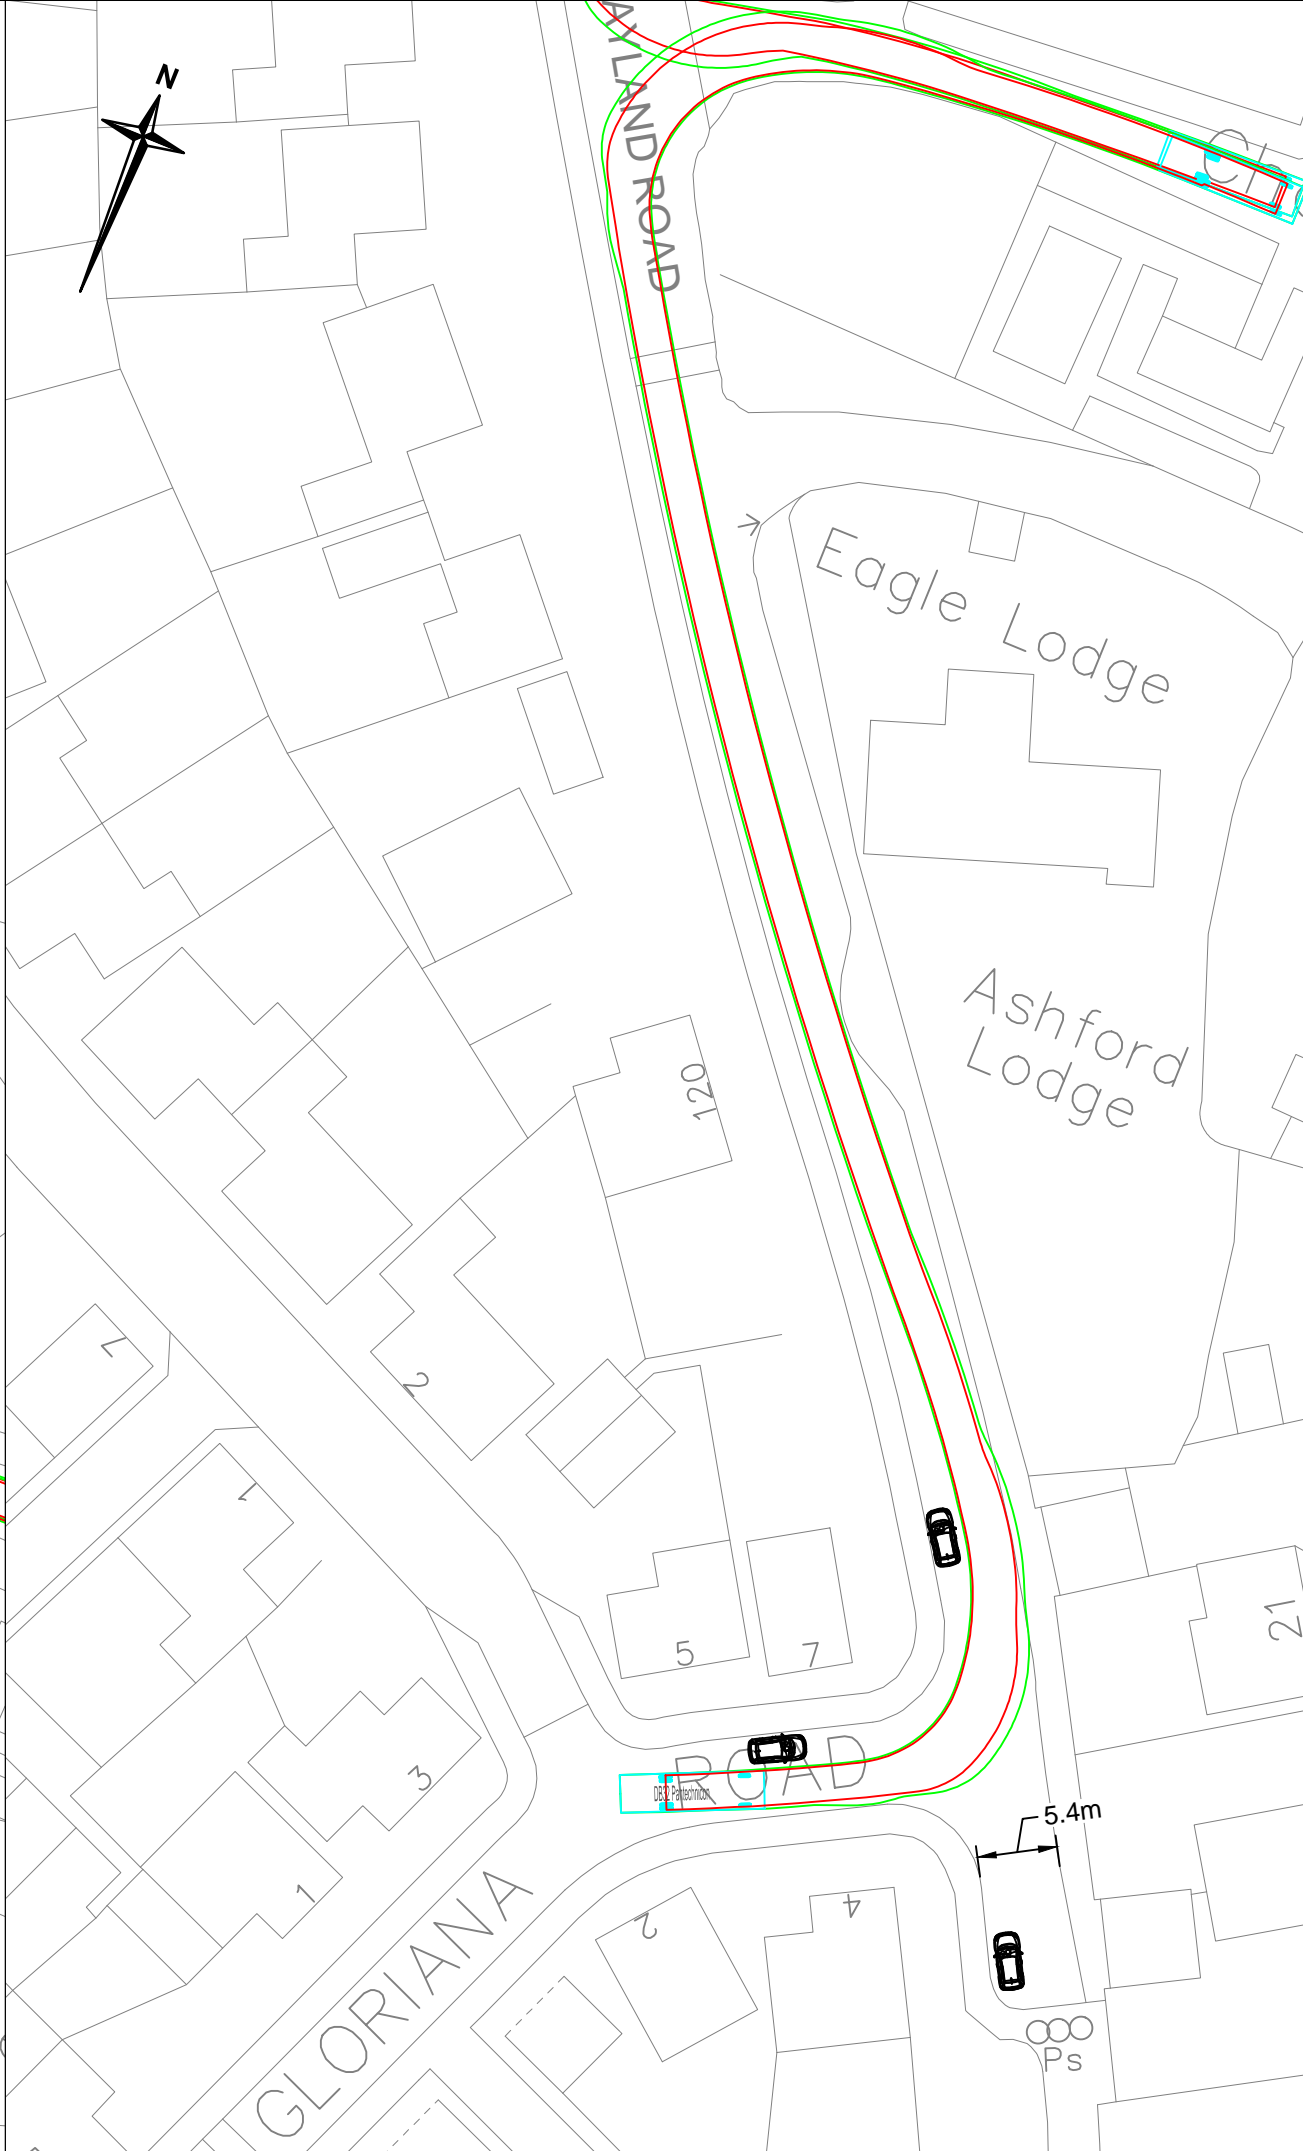

This map is reproduced from Ordnance Survey material with the permission of Ordnance Survey on behalf of the Controller of Her Majesty's Stationery Office. Crown Copyright. Unauthorised reproduction infringes Crown Copyright and may lead to prosecution or civil proceedings. Essex County Council, 100019600, 2019




General Notes

1. Do not scale.
2. Measurements shown are approximate.

Key

- Vehicle Body Path
- Wheel Track Path

Vehicle Tracking Data

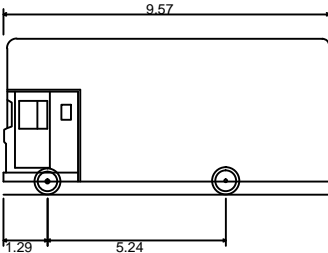

| | |
|-----------------------------|---------|
| DB32 Pantechon | |
| Overall Length | 9.570m |
| Overall Width | 2.520m |
| Overall Body Height | 4.571m |
| Min Body Ground Clearance | 0.383m |
| Max Track Width | 2.300m |
| Lock to Lock Time | 6.00s |
| Kerb to Kerb Turning Radius | 10.450m |

| Rev. | Date | Description of revision | Drawn | Checked | Reviewed | Approved |
|------|------|-------------------------|-------|---------|----------|----------|
| | | | | | | |
| | | | | | | |
| | | | | | | |

DRAWING STATUS

FOR INFORMATION



Essex Highways, Seax House, Victoria Road South, Chelmsford, CM1 1QH.
Tel: 0345 6037631 © Essex County Council

SCHEME TITLE

**CHESTERWELL TRO,
COLCHESTER**

DRAWING TITLE

**SWEPT PATH ANALYSIS /
TRACKING**

| | | | | |
|---|-----------------|-----------------|----------|-------------------------------------|
| DESIGNED KJ | DRAWN LC | CHECKED KJ | REVIEWED | APPROVED |
| DATE 23/7/19 | DATE 23/7/19 | DATE 23/7/19 | DATE | DATE |
| DRAWING UNITS U.N.O. DIMENSIONS IN MILLIMETRES LEVELS IN METRES | | | | SCALE AT A3 (420x297mm) AS SHOWN |
| DRAWING No. 146A-13-B-SPA | | | | REV. - |

