


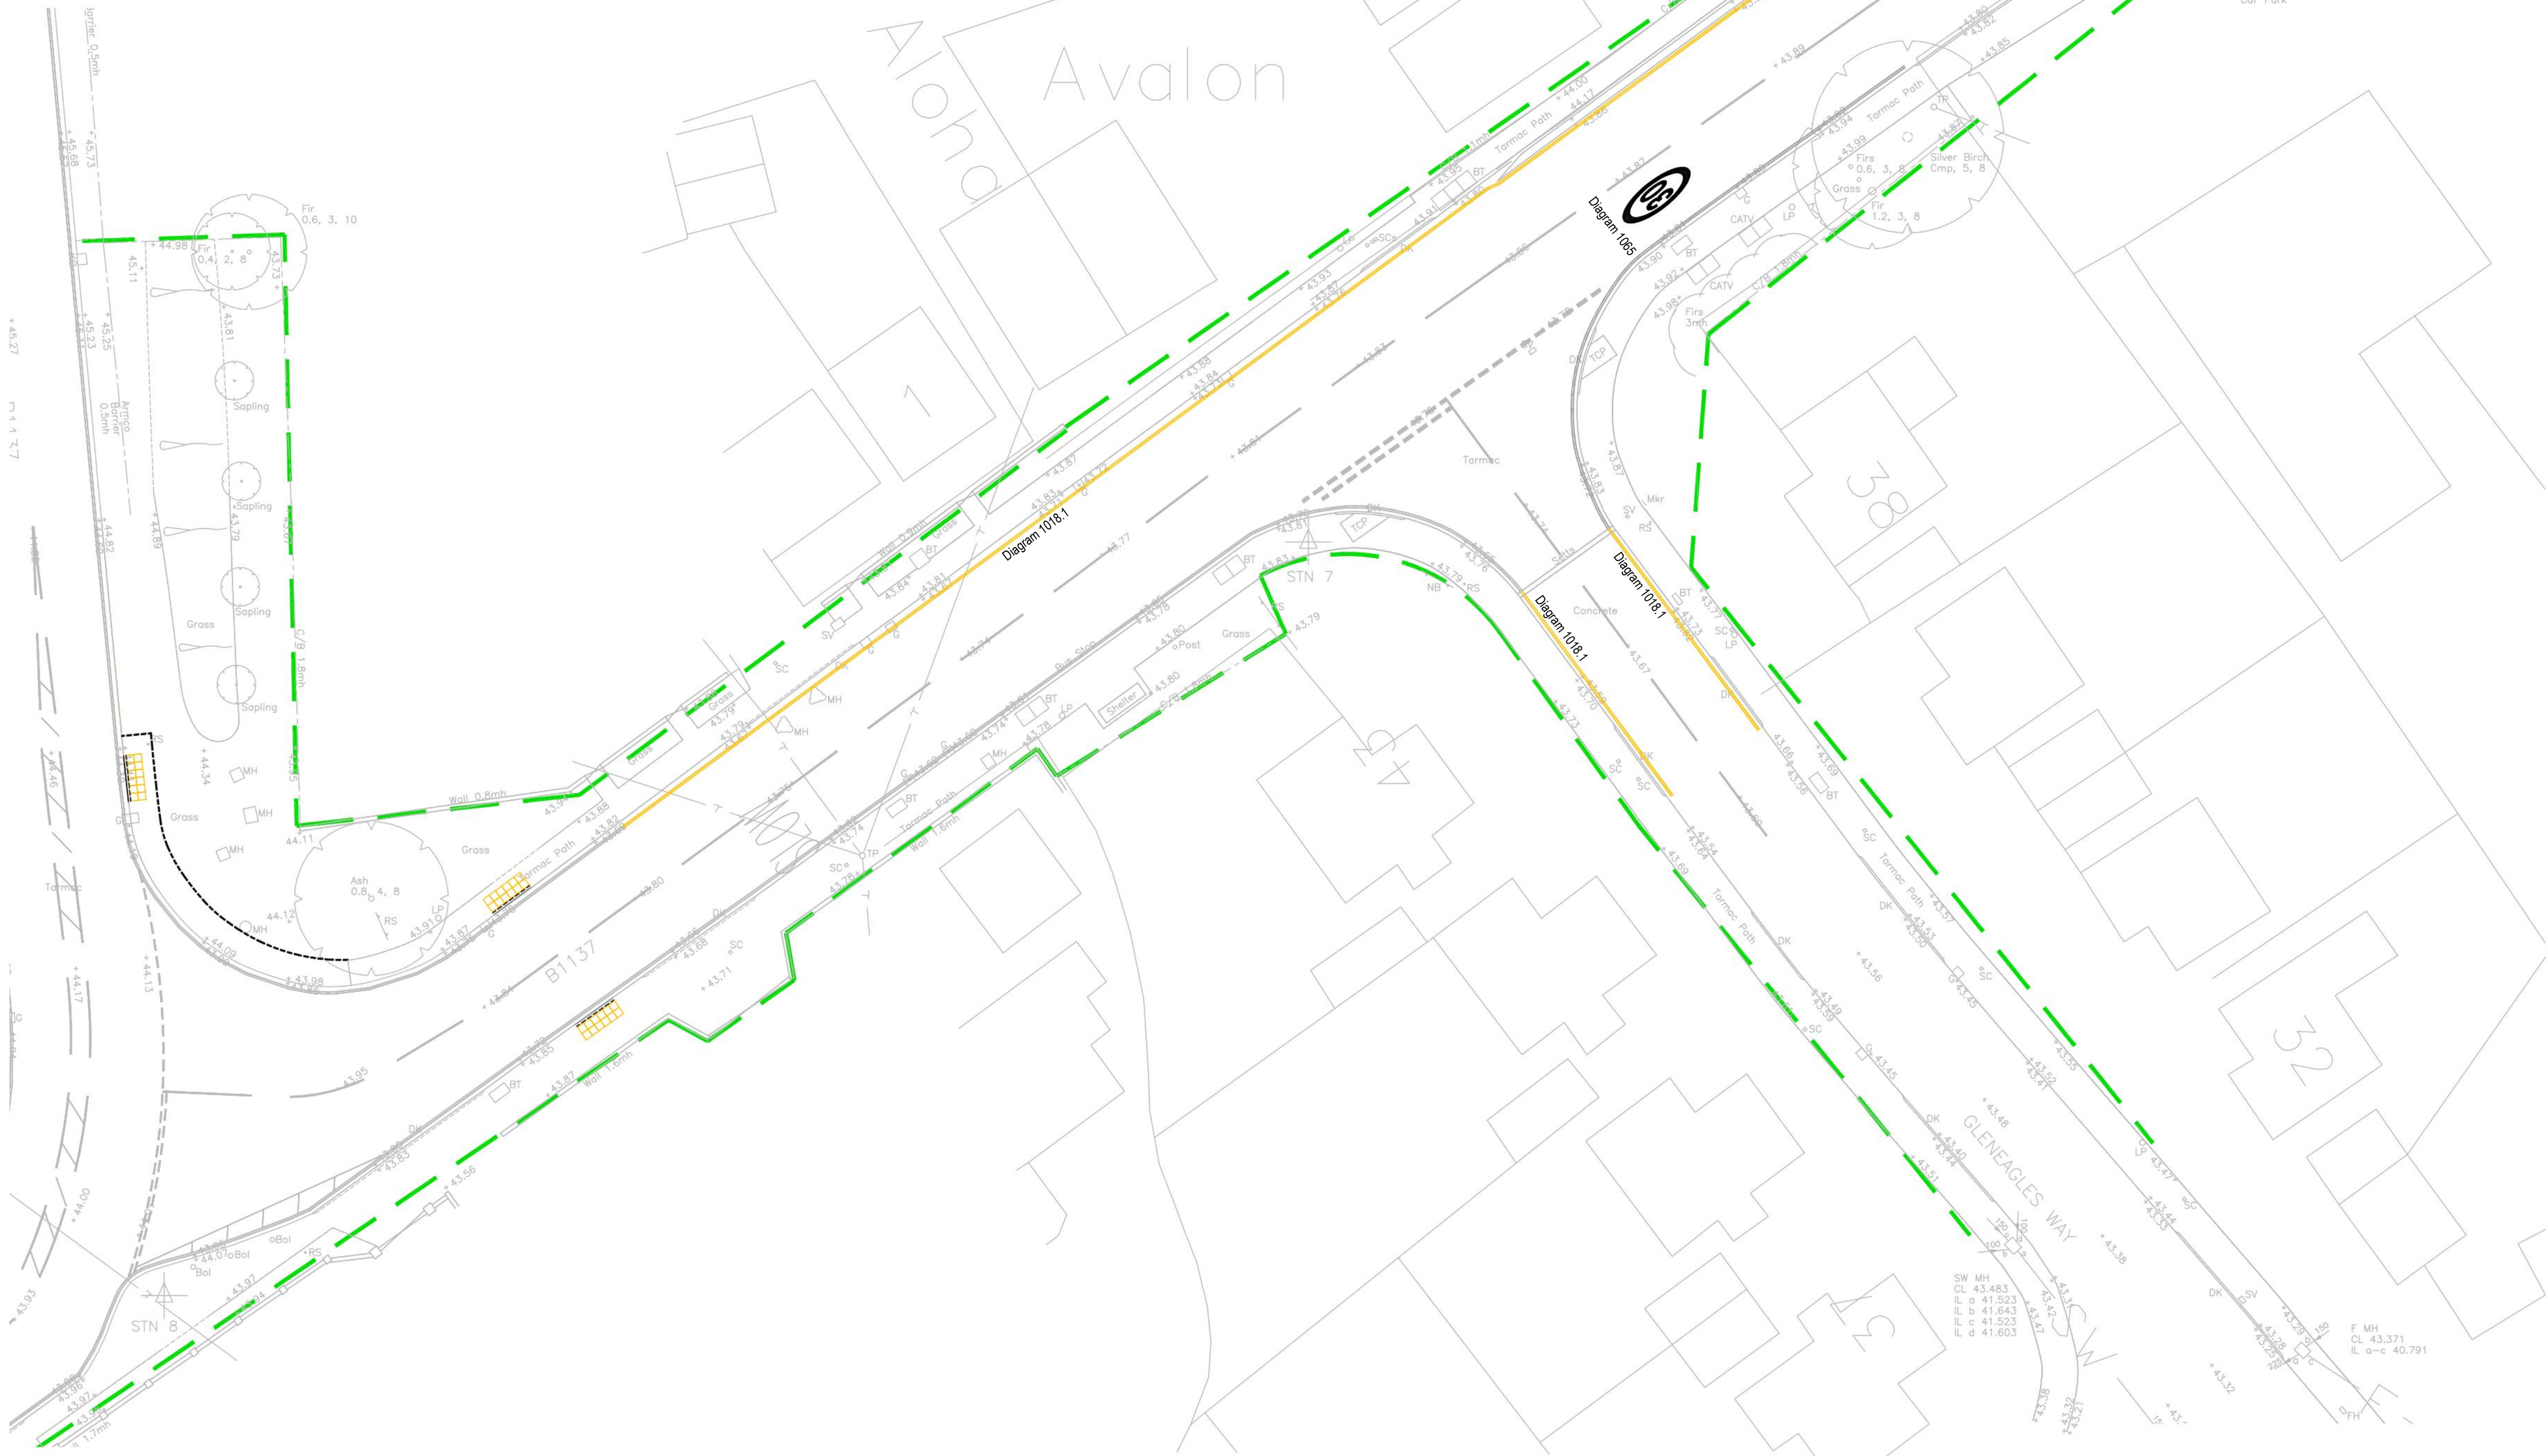


ROAD MARKING SCHEDULE					
DIAGRAM REFERENCE	LENGTH	WIDTH	GAP	COLOUR	DESCRIPTION
1040.A	-	500	3700	White	Edge of hard shoulder
	-	200		White	Outer line
1001.5	500	200	500	White	Give way line
1065	4300	1500	-	White	Maximum Speed Limit
1046 (TSRGD ref)	-	-	-	White	No Entry Text
1035	4000	750	-	White	Direction Arrow
	-	1600	1000	White	Text
1001.3	2000	100	-	White	Zig Zag
	600	200	-	White	Zig Zag Terminal Lines
1018.1	-	75	75	Yellow	Double Yellow Line
1055.1	95	95	250	White	Pedestrian crossing studs
Notes: 1. Line Reference Numbers refers to the Traffic Signs Regulations and General Directions 2016. 2. Dimensions in table are in millimetres.					



DO NOT SCALE OFF THIS DRAWING

Notes:

1. All dimensions in meters unless stated otherwise.
2. Proposed design has been undertaken using Topographical Survey '18696se' by Survey Solutions
3. This design is subject to approval by Essex County Council.
4. All works to be carried out in accordance with the Specification of Highway Works and Essex County Council Design Guidance.
5. If underground services are present in the area, contractor to confirm the precise line and depth of any services prior to the commencement of any excavation works.
6. Any discrepancies between all working drawings, specifications and schedules of all disciplines to be immediately notified to Robert West Consulting for clarification/correction prior to construction of relevant structure.

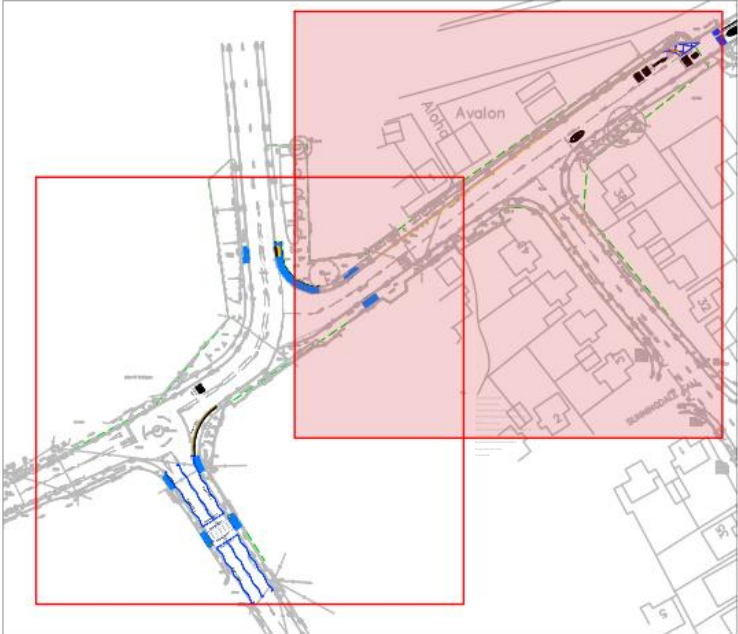

Key

Highway Boundary

P5	07.09.21	SG	S4 - FOR APPROVAL	JDS	RB
P4	09.12.20	TA	AMENDMENTS BASED ON ROAD SAFETY AUDIT STAGE 2 DESIGN COMMENTS	JT	RB
P3	27.08.20	TA	S4 - FOR APPROVAL	JT	RB
P2	12.06.20	TA	S4 - FOR APPROVAL	JT	RB
P1	13.12.19	YP	S4 - FOR APPROVAL	JT	RB
Rev	Date	By	Comment	Chkd	Appr

Status

S4 - FOR APPROVAL

Client

BARRATT DAVID WILSON HOMES

Robert West

Delta House
175-177
Borough High St
London SE1 1HR
t: 020 7939 9910
f: 020 7939 9909
www.robertwest.co.uk

Project

LAND OFF BIRKDALE RISE,
HATFIELD PEVEREL



Drawing Title

SECTION 278
ROAD MARKINGS
SHEET 2 OF 2

Drawn	Checked	Approved	Scale
By YP	By JT	By RB	1:200 @ A1
Date 13.12.26	Date 13.12.19	Date 13.12.19	

Project Internal Ref: 4345/001

Client No - Project No - Discipline - Drawing No
H6750-3B-C-1520

Rev

P5