



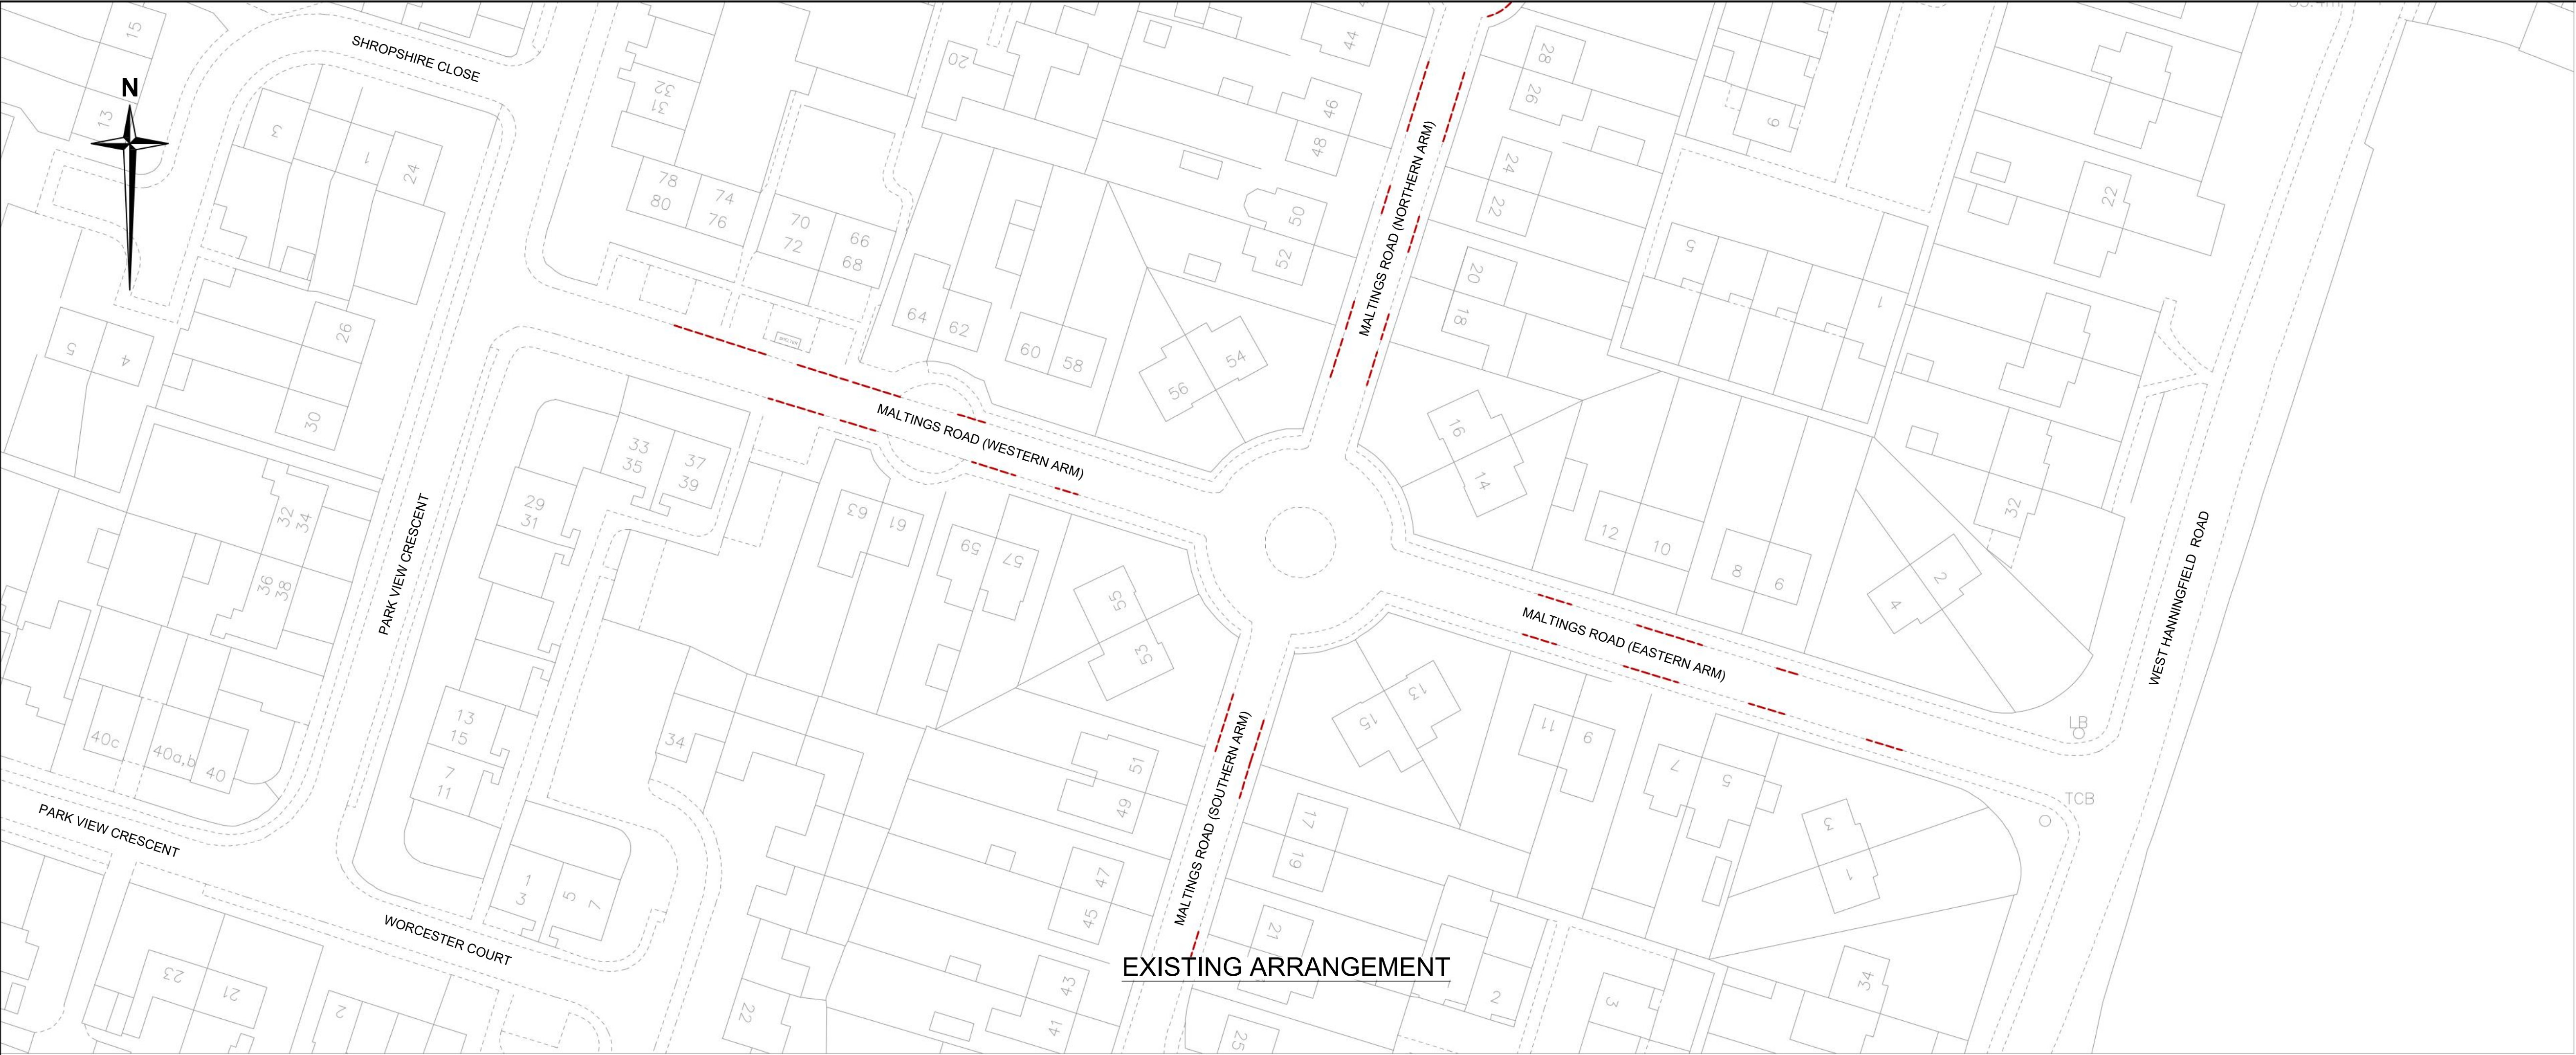

- Notes
- Do not scale.
 - Drawing to be printed in colour.
 - Dimensions shown are approximate.
- Key
- Existing dropped kerb to remain
 - Proposed no waiting at any time
 - Proposed bus stop

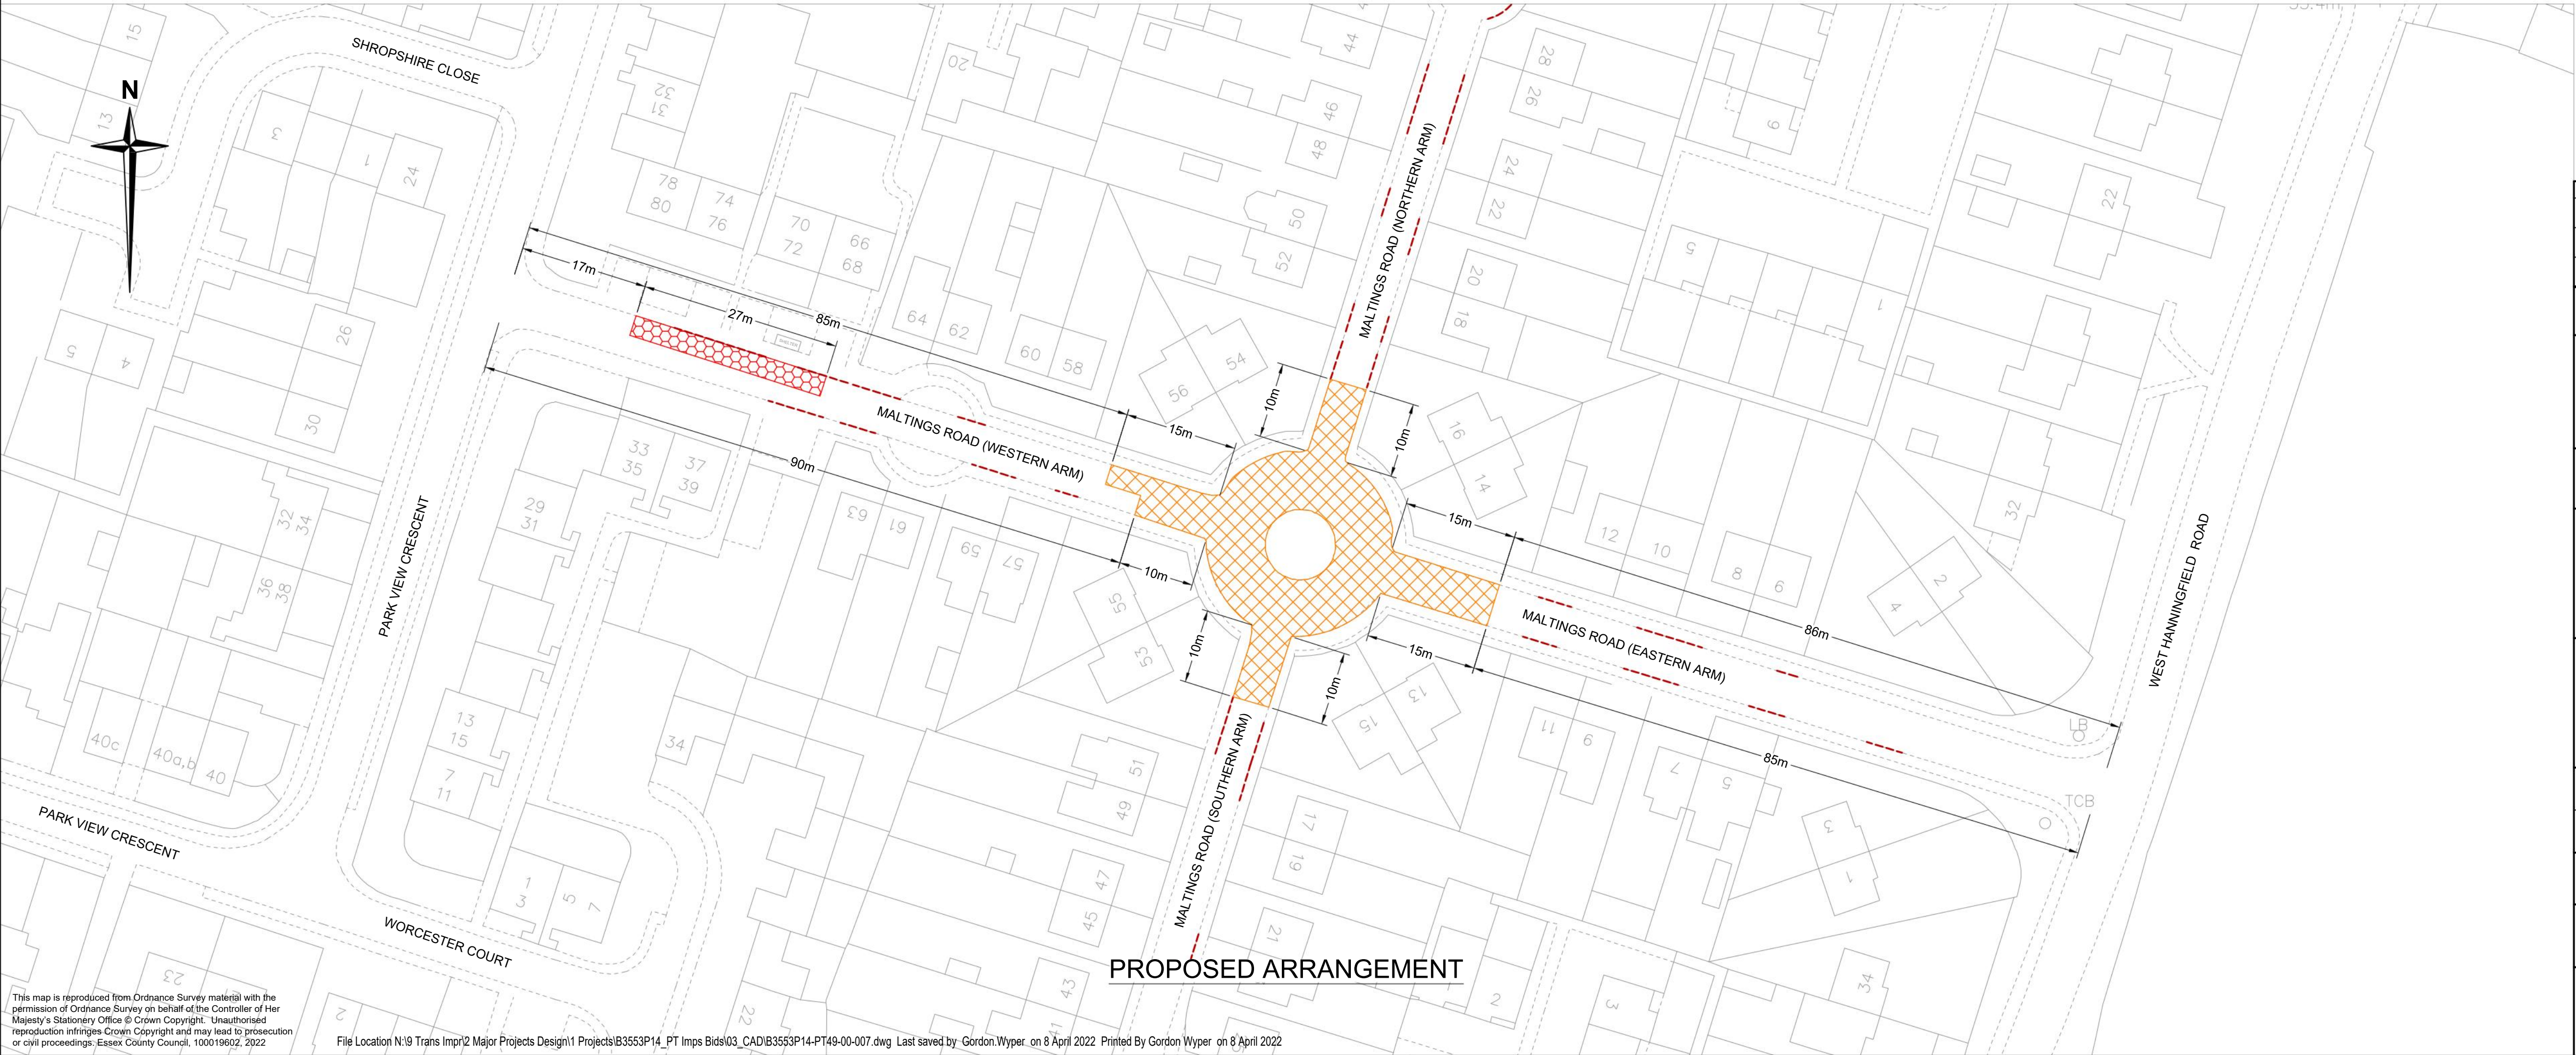

Rev.	Date	Description of revision	Drawn	Checked	Reviewed	Approved

DRAWING STATUS

FOR INFORMATION

Essex Highways

Essex Highways, Seax House, Victoria Road South, Chelmsford, CM1 1QH.
Tel: 0345 6037631 © Essex County Council

SCHEME TITLE

**IPTU IMPROVEMENTS
SITE PT49
MALTINGS ROAD, GT BADDOW**

DRAWING TITLE

**TRAFFIC REGULATION
ORDERS PLAN**

DESIGNED GCW	DRAWN GCW	CHECKED AR	REVIEWED CB	APPROVED CB
DATE APR 22	DATE APR 22	DATE APR 22	DATE APR 22	DATE APR 22

DRAWING UNITS U.N.O.
DIMENSIONS IN METRES
LEVELS IN METRES

SCALE AT A1 (841X594mm)
1:500

DRAWING No.
B3553P14-PT49-00-007

REV.
-

