



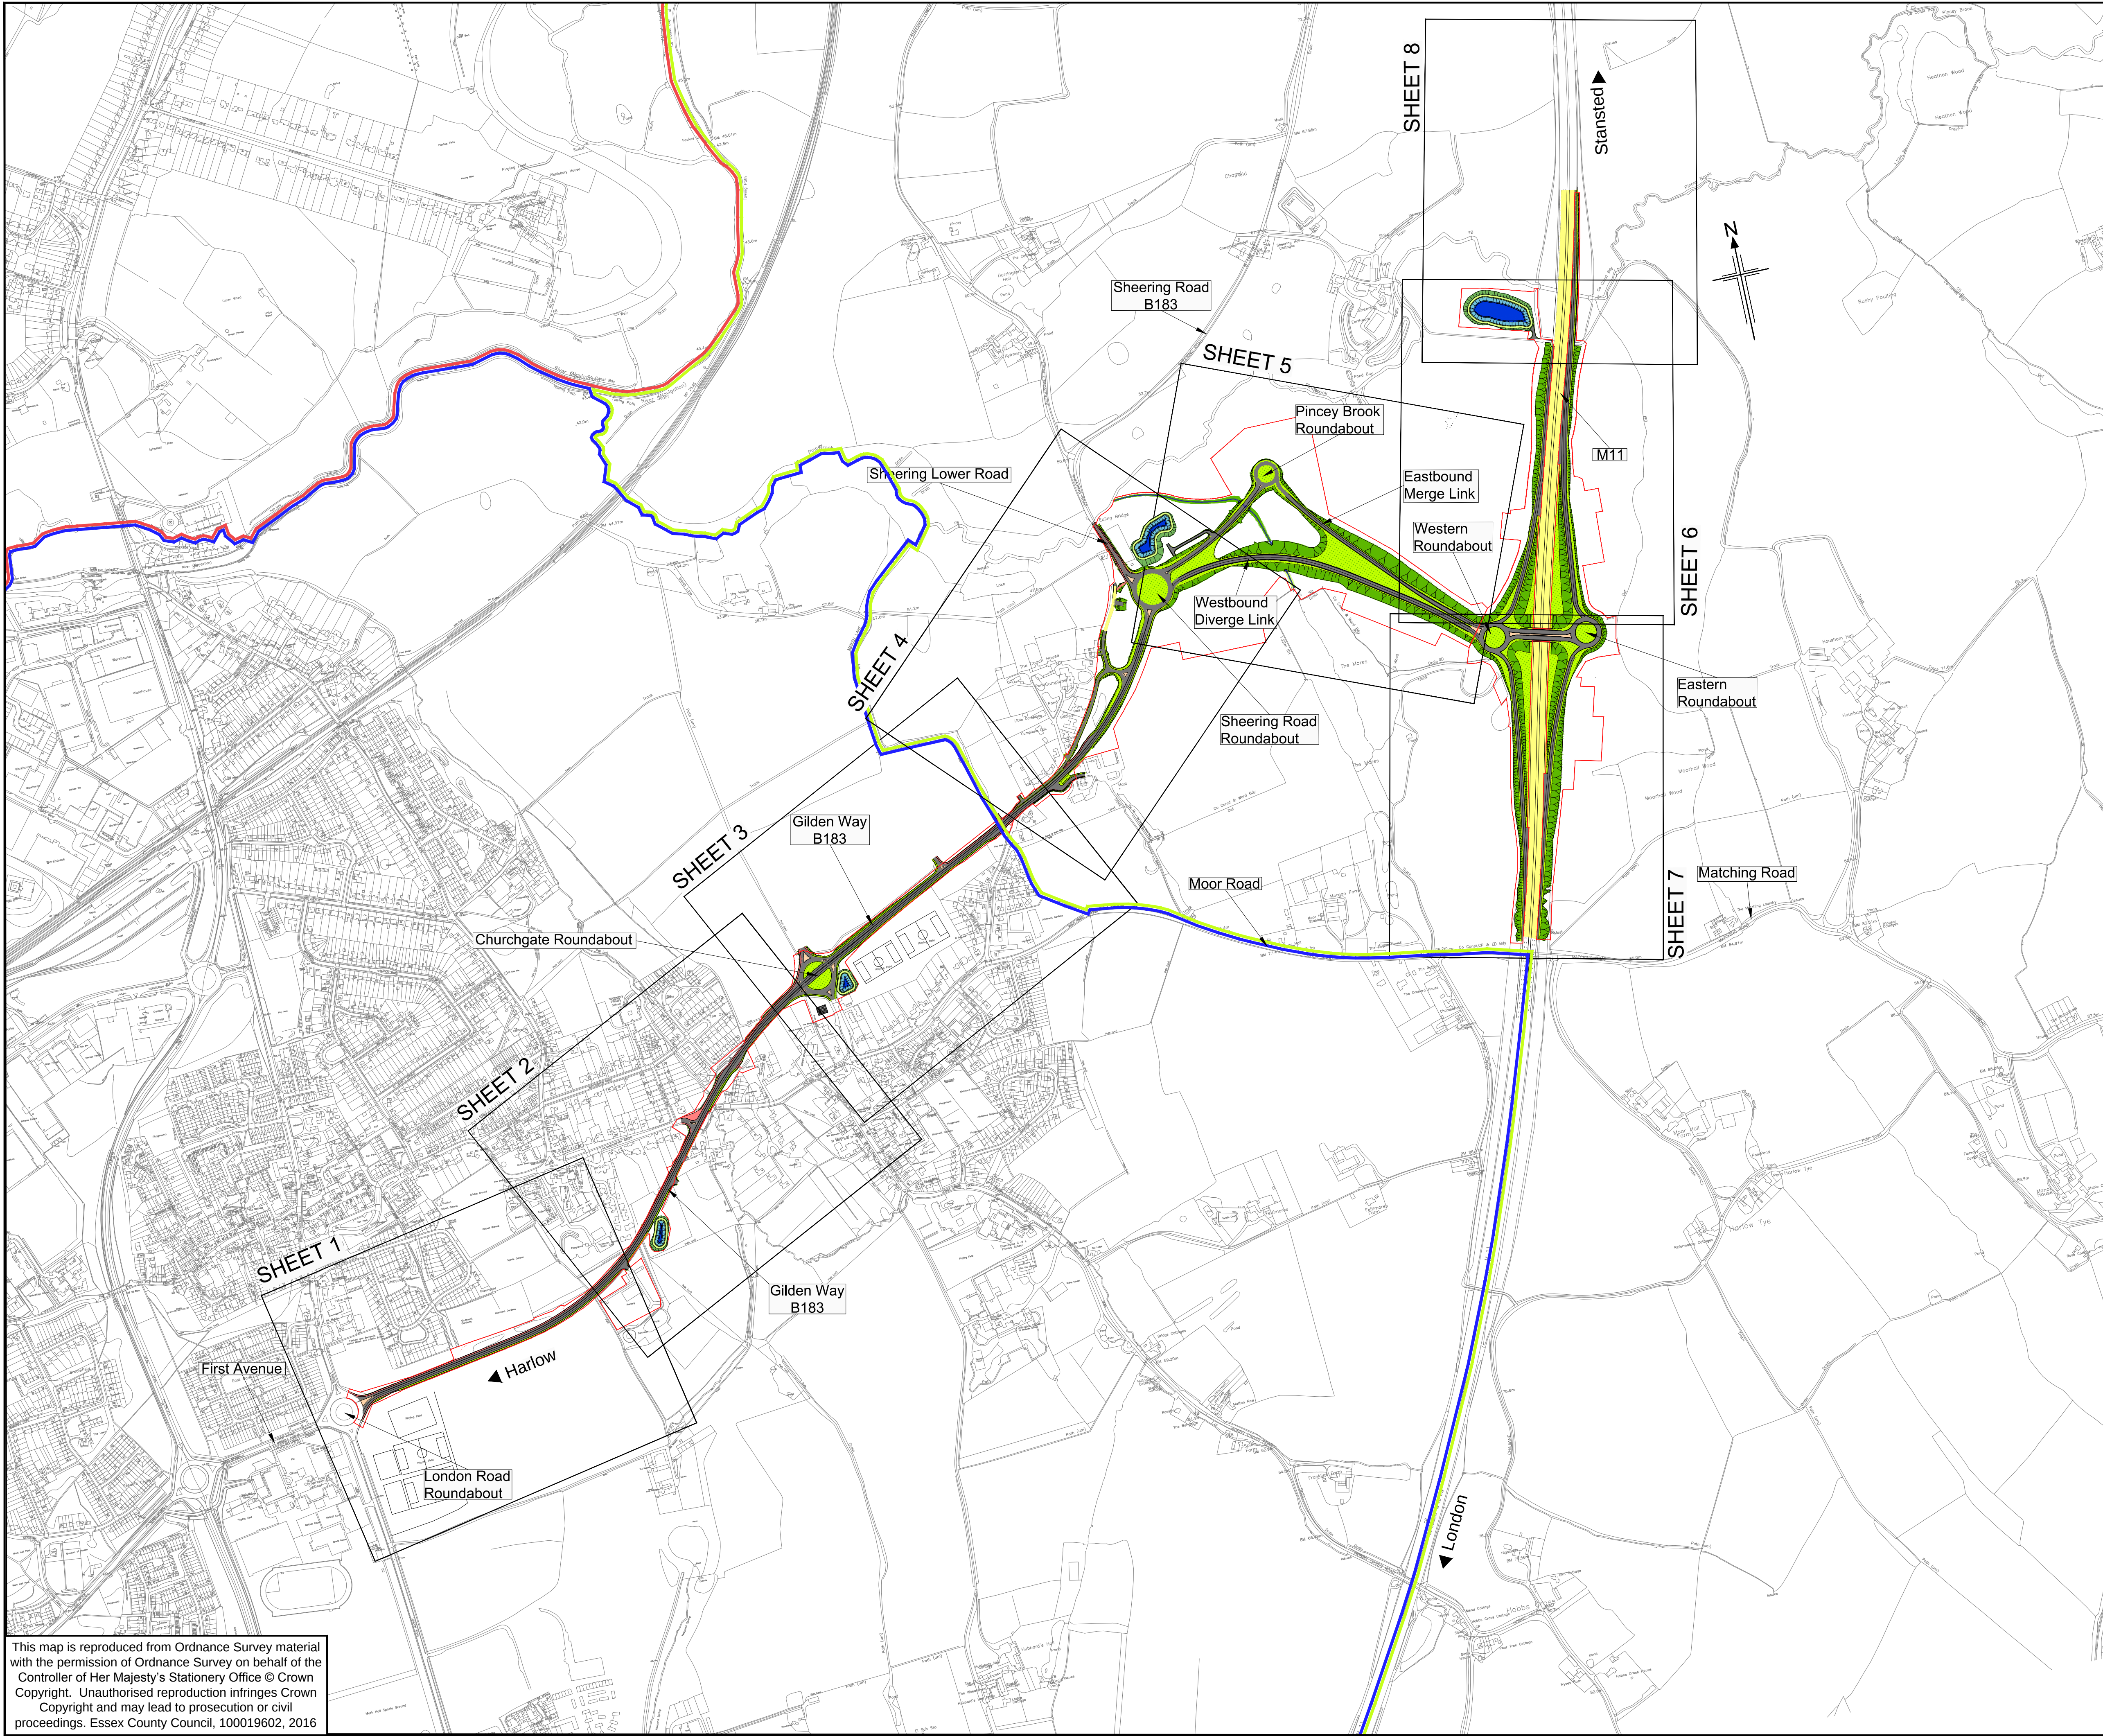

- Notes:**
1. All dimensions in meters unless stated otherwise.
 2. For Layout Plans refer to B3553F05-0100-DR-0501 to B3553F05-0100-DR-0508.
- Key:**
- Harlow District Boundary
 - Epping Forest District Boundary
 - East Hertfordshire District Boundary

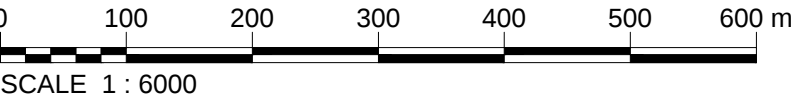

Rev.	Date	Description of revision	Drawn	Checked	Reviewed	Approved
P0	30/09/16	ISSUED FOR PLANNING APPLICATION	OM	JB	AK	PM

DRAWING STATUS
PRELIMINARY



Mark Rowe, Service Director, Highways
Seax House, Victoria Road South, Chelmsford, CM1 1QH.
Tel: 0345 6037631
© Essex County Council

SCHEME TITLE
M11 JUNCTION 7A

DRAWING TITLE
PROPOSED LAYOUT

KEY PLAN

DESIGNED	DRAWN	CHECKED	REVIEWED	APPROVED
JB	OM	JB	AK	PM
DATE	DATE	DATE	DATE	DATE
30/09/16	30/09/16	30/09/16	30/09/16	30/09/16

DRAWING UNITS U.N.O.
DIMENSIONS AND LEVELS
IN METRES
SCALE AT A1 (841X594mm)
1:6000

DRAWING No.
B3553F05-0100-DR-0500
REV.
P0

This drawing is not to be used in whole or part other than for the intended purpose and project as defined on this drawing. Refer to the contract for full terms and conditions.