



Notes

1. Do not scale.

Key

- Traffic signals
- Tactile paving
- Road / cycle Markings
- Kerb
- Cycle track
- Carriageway

Rev.	Date	Description of revision	Drawn	Checked	Reviewed	Approved

DRAWING STATUS

Essex Highways

Essex Highways, Seax House, Victoria Road South, Chelmsford, CM1 1QH.
Tel: 0345 6037631 © Essex County Council

SCHEME TITLE

**ACTIVE TRAVEL FUND (ATF) PHASE 2
- BRAINTREE COGGESHALL ROAD,
BANK ST & RAYNE ROAD (BETWEEN
BLYTHS MEADOW & PANFIELD LANE)**

DRAWING TITLE

**COGGESHALL/RAYNE ROAD
CONTRAFLOW CYCLE LINK
LAYOUT**

DESIGNED MC	DRAWN MC	CHECKED IJ	REVIEWED PN	APPROVED LS
DATE MAR 22	DATE MAR 22	DATE MAR 22	DATE MAR 22	DATE MAR 22


DRAWING UNITS U.N.O.
DIMENSIONS IN MILLIMETRES
LEVELS IN METRES

SCALE AT A1 (841X594mm)
1:200

DRAWING No. ATF-BRA-08-01-001	REV. -
---	------------------

RINGWAY JACOBS
Integrated expertise

Essex County Council

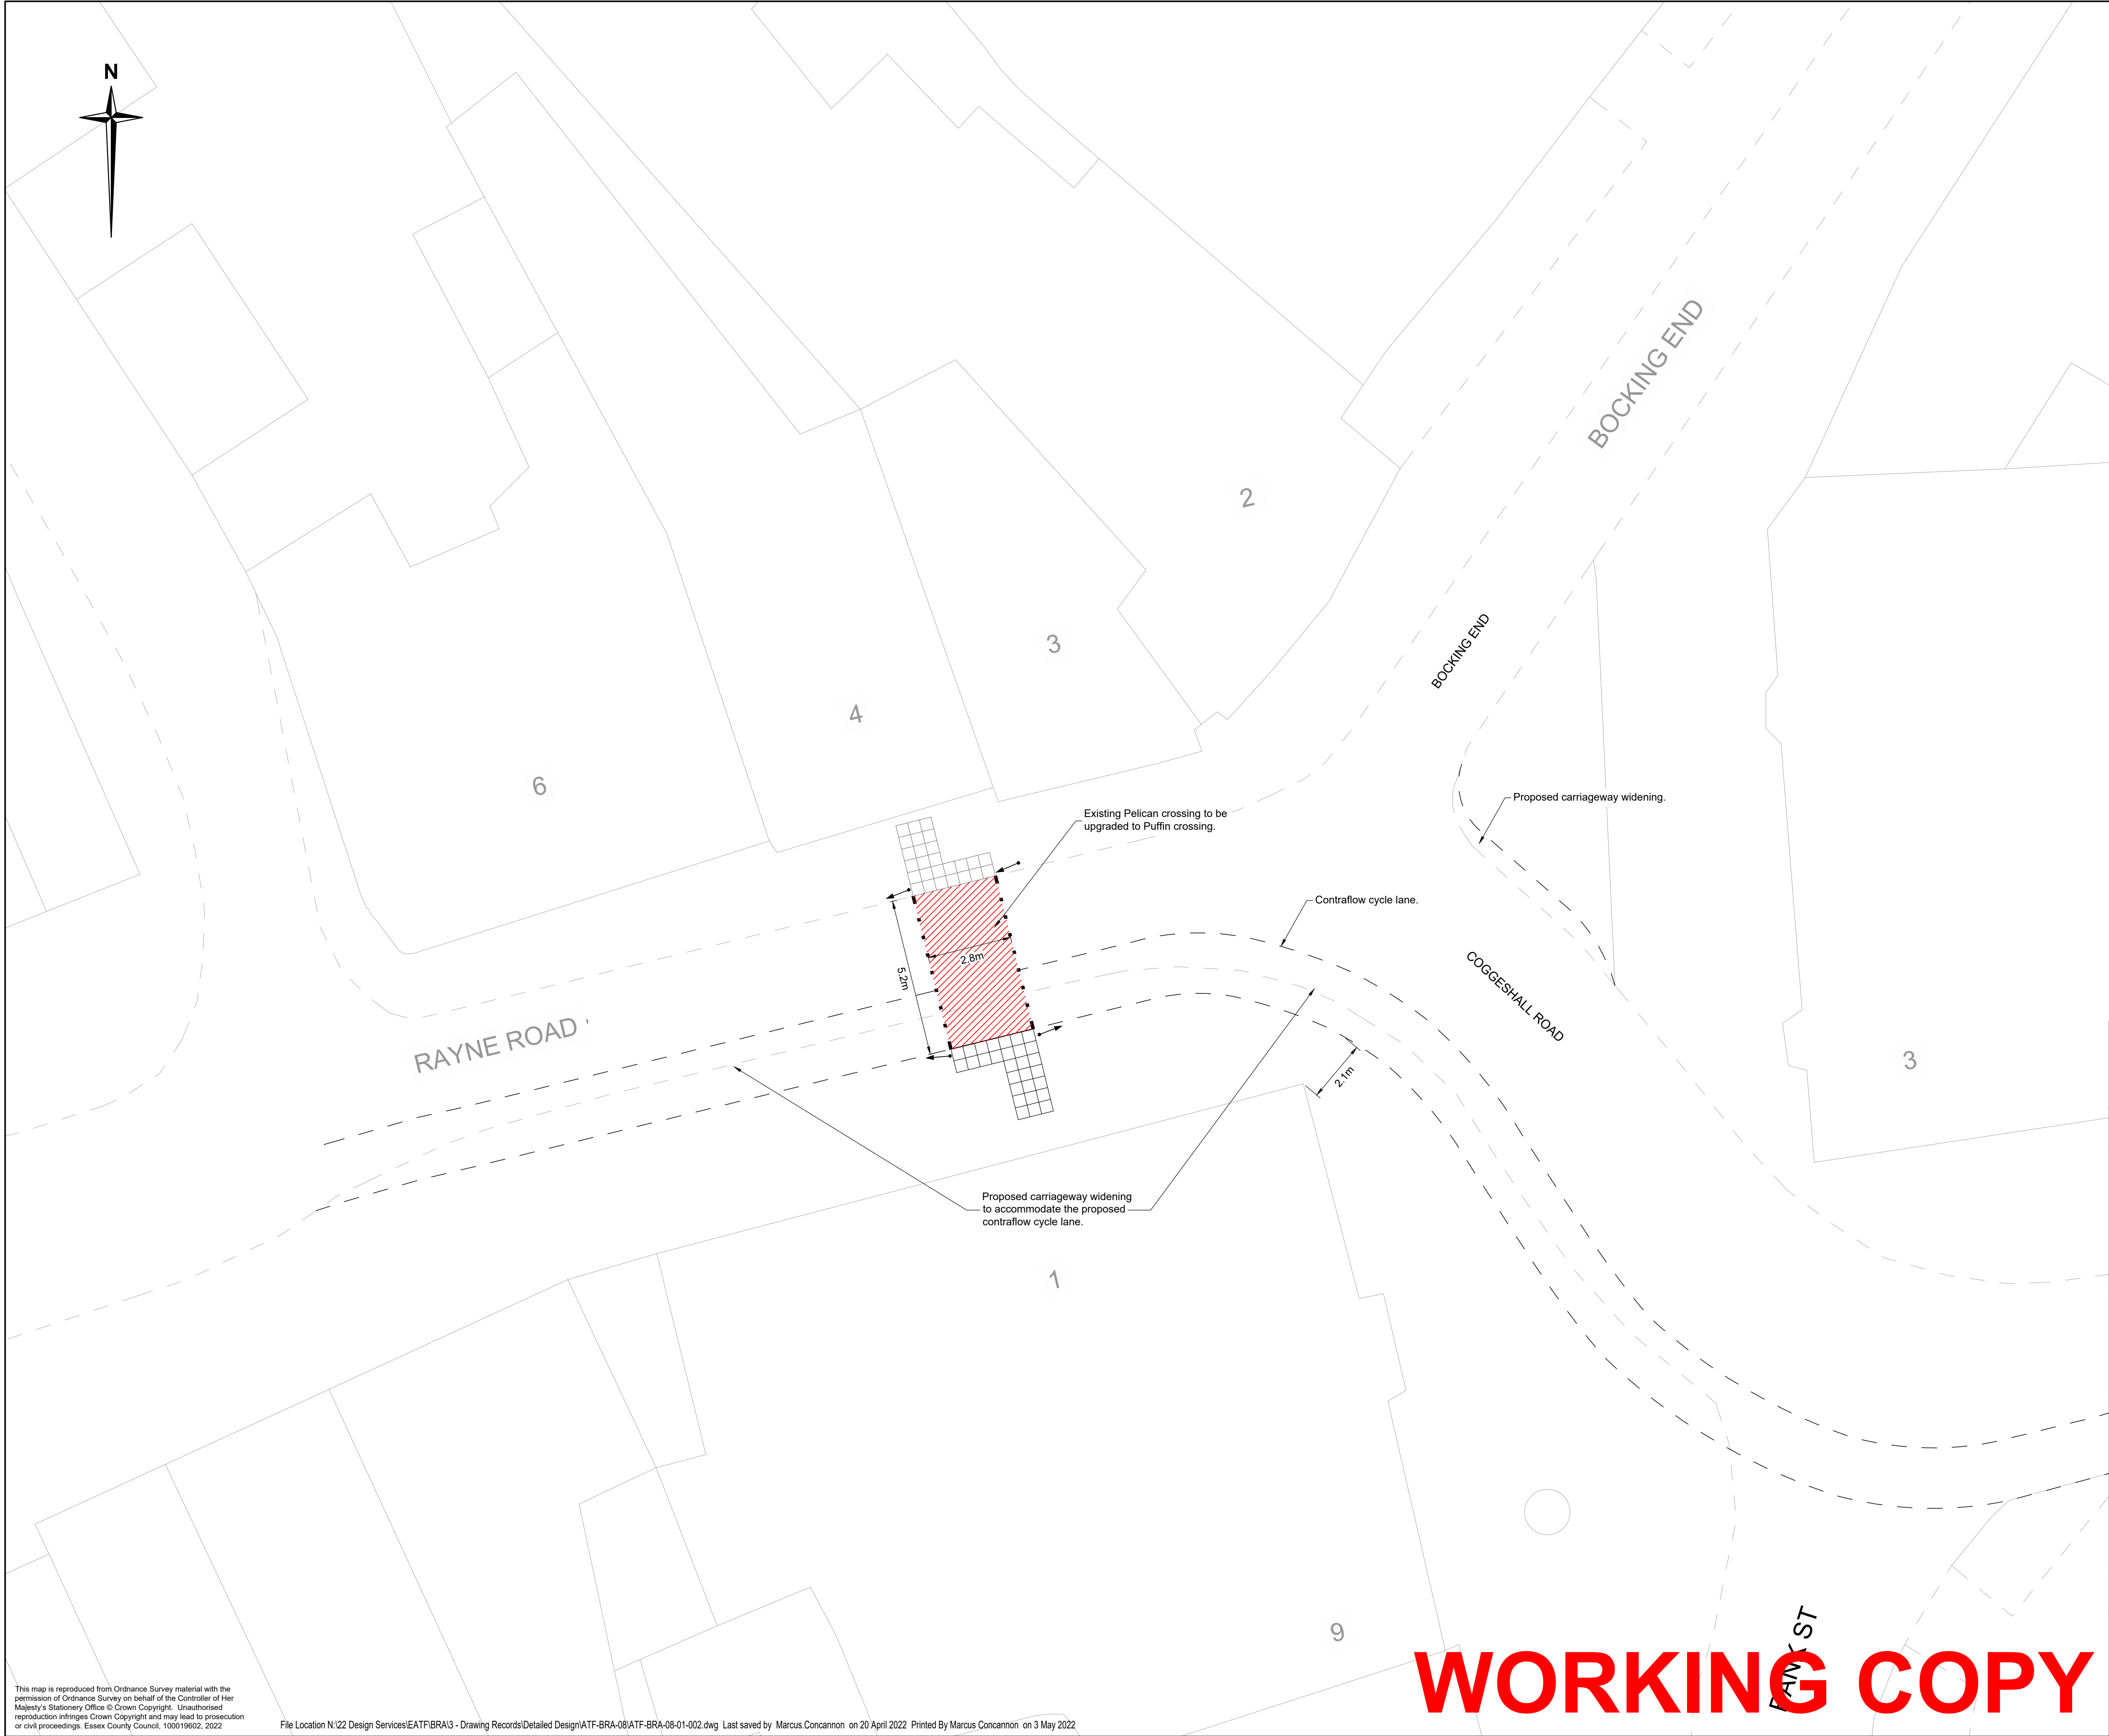

Notes
1. Do not scale.

Key
Extent of crossing
Scheme proposals
Existing layout

Rev	Date	Description of revision	Drawn	Checked	Reviewed	Approved

DRAWING STATUS
Essex Highways
Essex Highways, Seax House, Victoria Road South, Chelmsford, CM1 1QH.
Tel: 0345 6037631 © Essex County Council

SCHEME TITLE
**ACTIVE TRAVEL FUND (ATF) PHASE 2
- BRAINTREE COGGESHALL ROAD,
BANK ST & RAYNE ROAD (BETWEEN
BLYTHS MEADOW & PANFIELD LANE)**

DRAWING TITLE
**RAYNE ROAD PUFFIN CROSSING
TRO PLAN**

DESIGNED MC	DRAWN MC	CHECKED	REVIEWED	APPROVED
DATE MAR 22	DATE MAR 22	DATE	DATE	DATE

DRAWING UNITS U.N.O.
DIMENSIONS IN MILLIMETRES
LEVELS IN METRES

SCALE AT A1 (841X594mm)
1:100

DRAWING No. ATF-BRA-08-01-002	REV. -
---	-----------



Notes

1. Do not scale.

Key

Contraflow westbound cycle lane

- - - - -Scheme proposals

- - - - -Existing layout

Rev	Date	Description of revision	Drawn	Checked	Reviewed	Approved

DRAWING STATUS

FOR INFORMATION

Essex

Highways

Essex Highways, Seax House, Victoria Road South,
Chelmsford, CM1 1QH.
Tel: 0345 6037631

© Essex County Council

SCHEME TITLE

ACTIVE TRAVEL FUND (ATF) PHASE 2
- BRAINTREE COGGESHALL ROAD,
BANK ST & RAYNE ROAD (BETWEEN
BLYTHS MEADOW & PANFIELD LANE)

DRAWING TITLE

RAYNE ROAD / COGGESHALL
ROAD WESTBOUND CONTRFLOW
CYCLE LANE TRO PLAN

DESIGNED MC	DRAWN MC	CHECKED	REVIEWED	APPROVED
DATE MAR 22	DATE MAR 22	DATE	DATE	DATE

DRAWING UNITS U.N.O.
DIMENSIONS IN MILLIMETRES
LEVELS IN METRES

SCALE AT A1 (841X594mm)
1:100

DRAWING No.
ATF-BRA-08-01-003


REV.
-

RINGWAY

JACOBS

Integrated expertise

Essex County Council

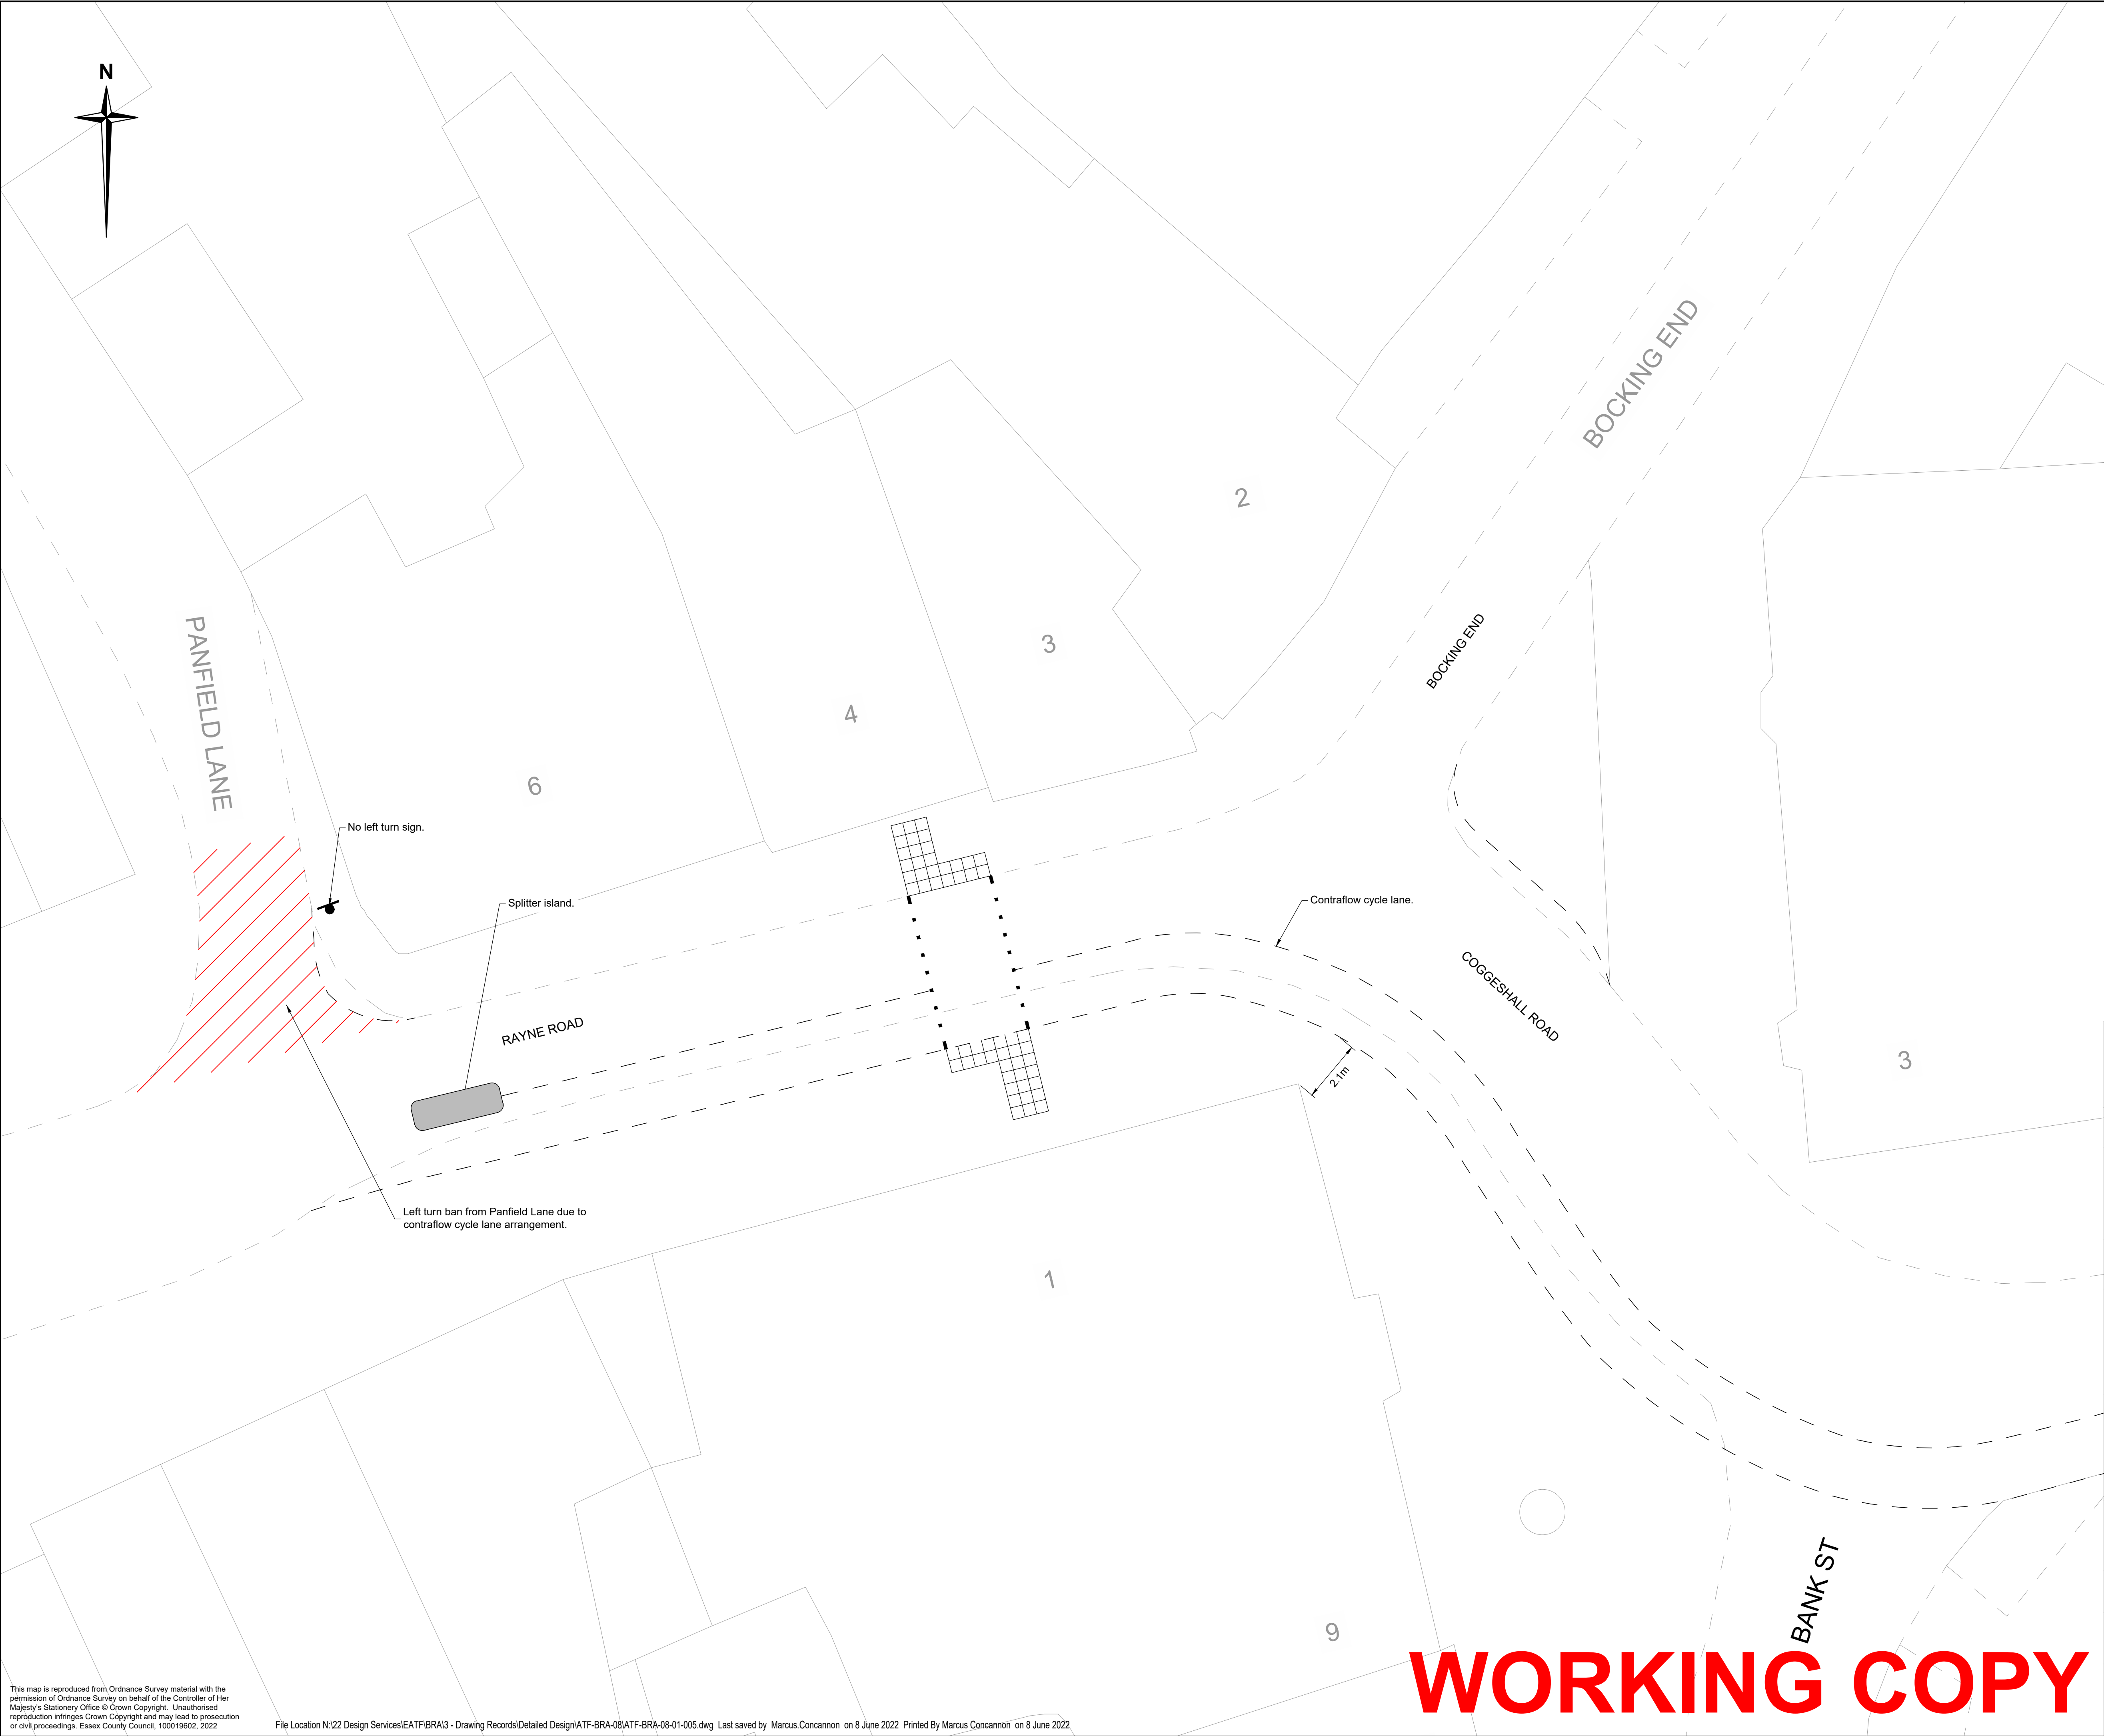

Notes

1. Do not scale.

Key

Extent of crossing

Scheme proposals

Existing layout

Rev	Date	Description of revision	Drawn	Checked	Reviewed	Approved

CHECK PRINT

DRAWING STATUS

Essex Highways

Essex Highways, Seax House, Victoria Road South, Chelmsford, CM1 1QH.
Tel: 0345 6037631

© Essex County Council

SCHEME TITLE

ACTIVE TRAVEL FUND (ATF) PHASE 2
- BRAINTREE COGGESHALL ROAD,
BANK ST & RAYNE ROAD (BETWEEN
BLYTHS MEADOW & PANFIELD LANE)

DRAWING TITLE

PANFIELD LANE LEFT TURN BAN
TRO PLAN

DESIGNED	DRAWN	CHECKED	REVIEWED	APPROVED
MC	MC			
DATE	DATE	DATE	DATE	DATE
JUN 22	JUN 22			

CHECK PRINT

DRAWING UNITS U.N.O.	SCALE AT A1 (841X594mm)
DIMENSIONS IN MILLIMETRES	1:100
DRAWING No.	REV.
ATF-BRA-08-01-005	-

RINGWAY JACOBS
Integrated expertise

Essex County Council