


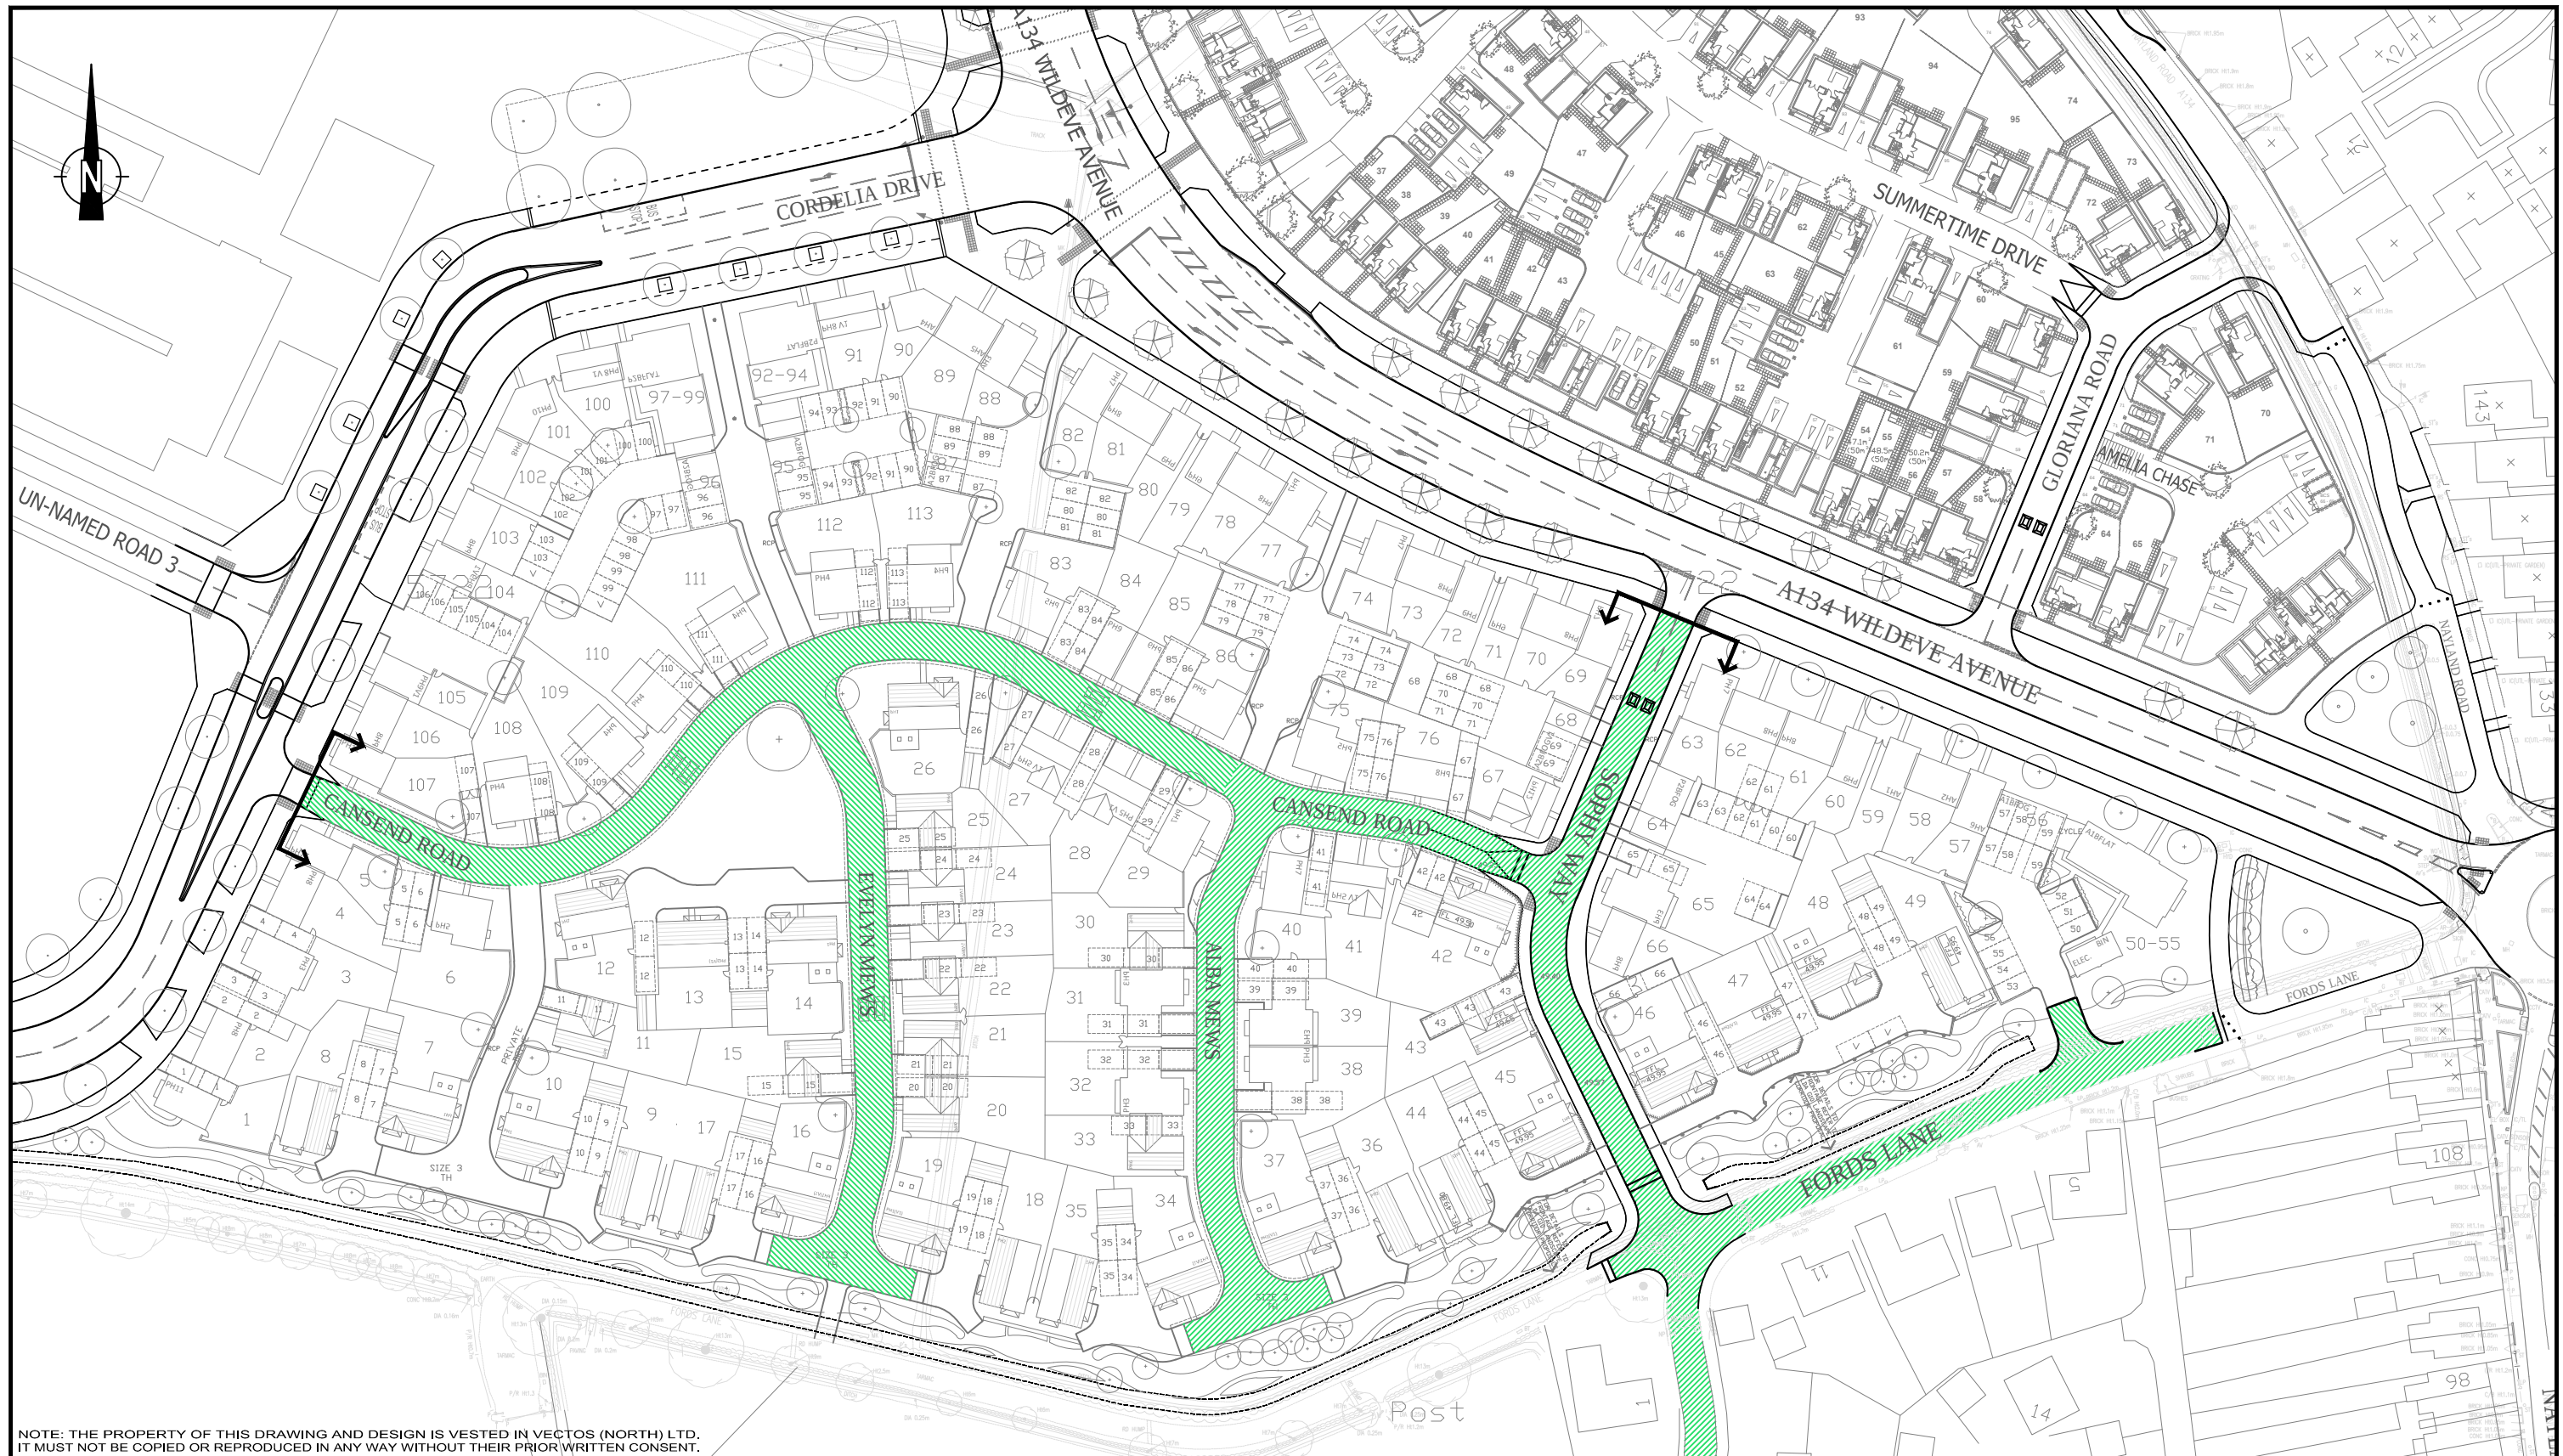

NOTE: THE PROPERTY OF THIS DRAWING AND DESIGN IS VESTED IN VECTOS (NORTH) LTD.  
IT MUST NOT BE COPIED OR REPRODUCED IN ANY WAY WITHOUT THEIR PRIOR WRITTEN CONSENT.

| REV. | DETAILS                          | DRAWN | CHECKED | DATE     |
|------|----------------------------------|-------|---------|----------|
| A    | Changes to ECC 26/11/15 comments | DB    | .       | 3.12.15  |
| B    | Changes to ECC 16/12/15 comments | DB    | .       | 16.12.15 |
| C    | Changes to ECC 15/01/16 comments | WW    | .       | 15.01.16 |
| D    | Changes to ECC 19/12/16 comments | TW    | DB      | 22.12.16 |

Notes:  
1.

KEY:

 20mph ZONE

Colchester North

Section 38 Highway Works  
Traffic Regulation Order (TRO) -  
'Proposed 20mph Speed Limit Zone'  
Cansend Road, Evelyn Mews, Alba Mews and  
Sophy Way Colchester (Sheet 3 of 3)

Mersea Homes &  
Countryside Properties

  
highway infrastructure specialists

Oxford Place, 61 Oxford St, Manchester, M1 6EQ  
t: 0161 228 1008  
e: manchester@vectos.co.uk

|              |               |                   |                         |                                      |                |
|--------------|---------------|-------------------|-------------------------|--------------------------------------|----------------|
| DRAWN:<br>DB | CHECKED:<br>. | DATE:<br>Oct 2015 | SCALES:<br>1:1000 at A3 | DRAWING NUMBER:<br>VD14212/TRO-20-03 | REVISION:<br>D |
|--------------|---------------|-------------------|-------------------------|--------------------------------------|----------------|