


Ground Floor

= Components Constructed

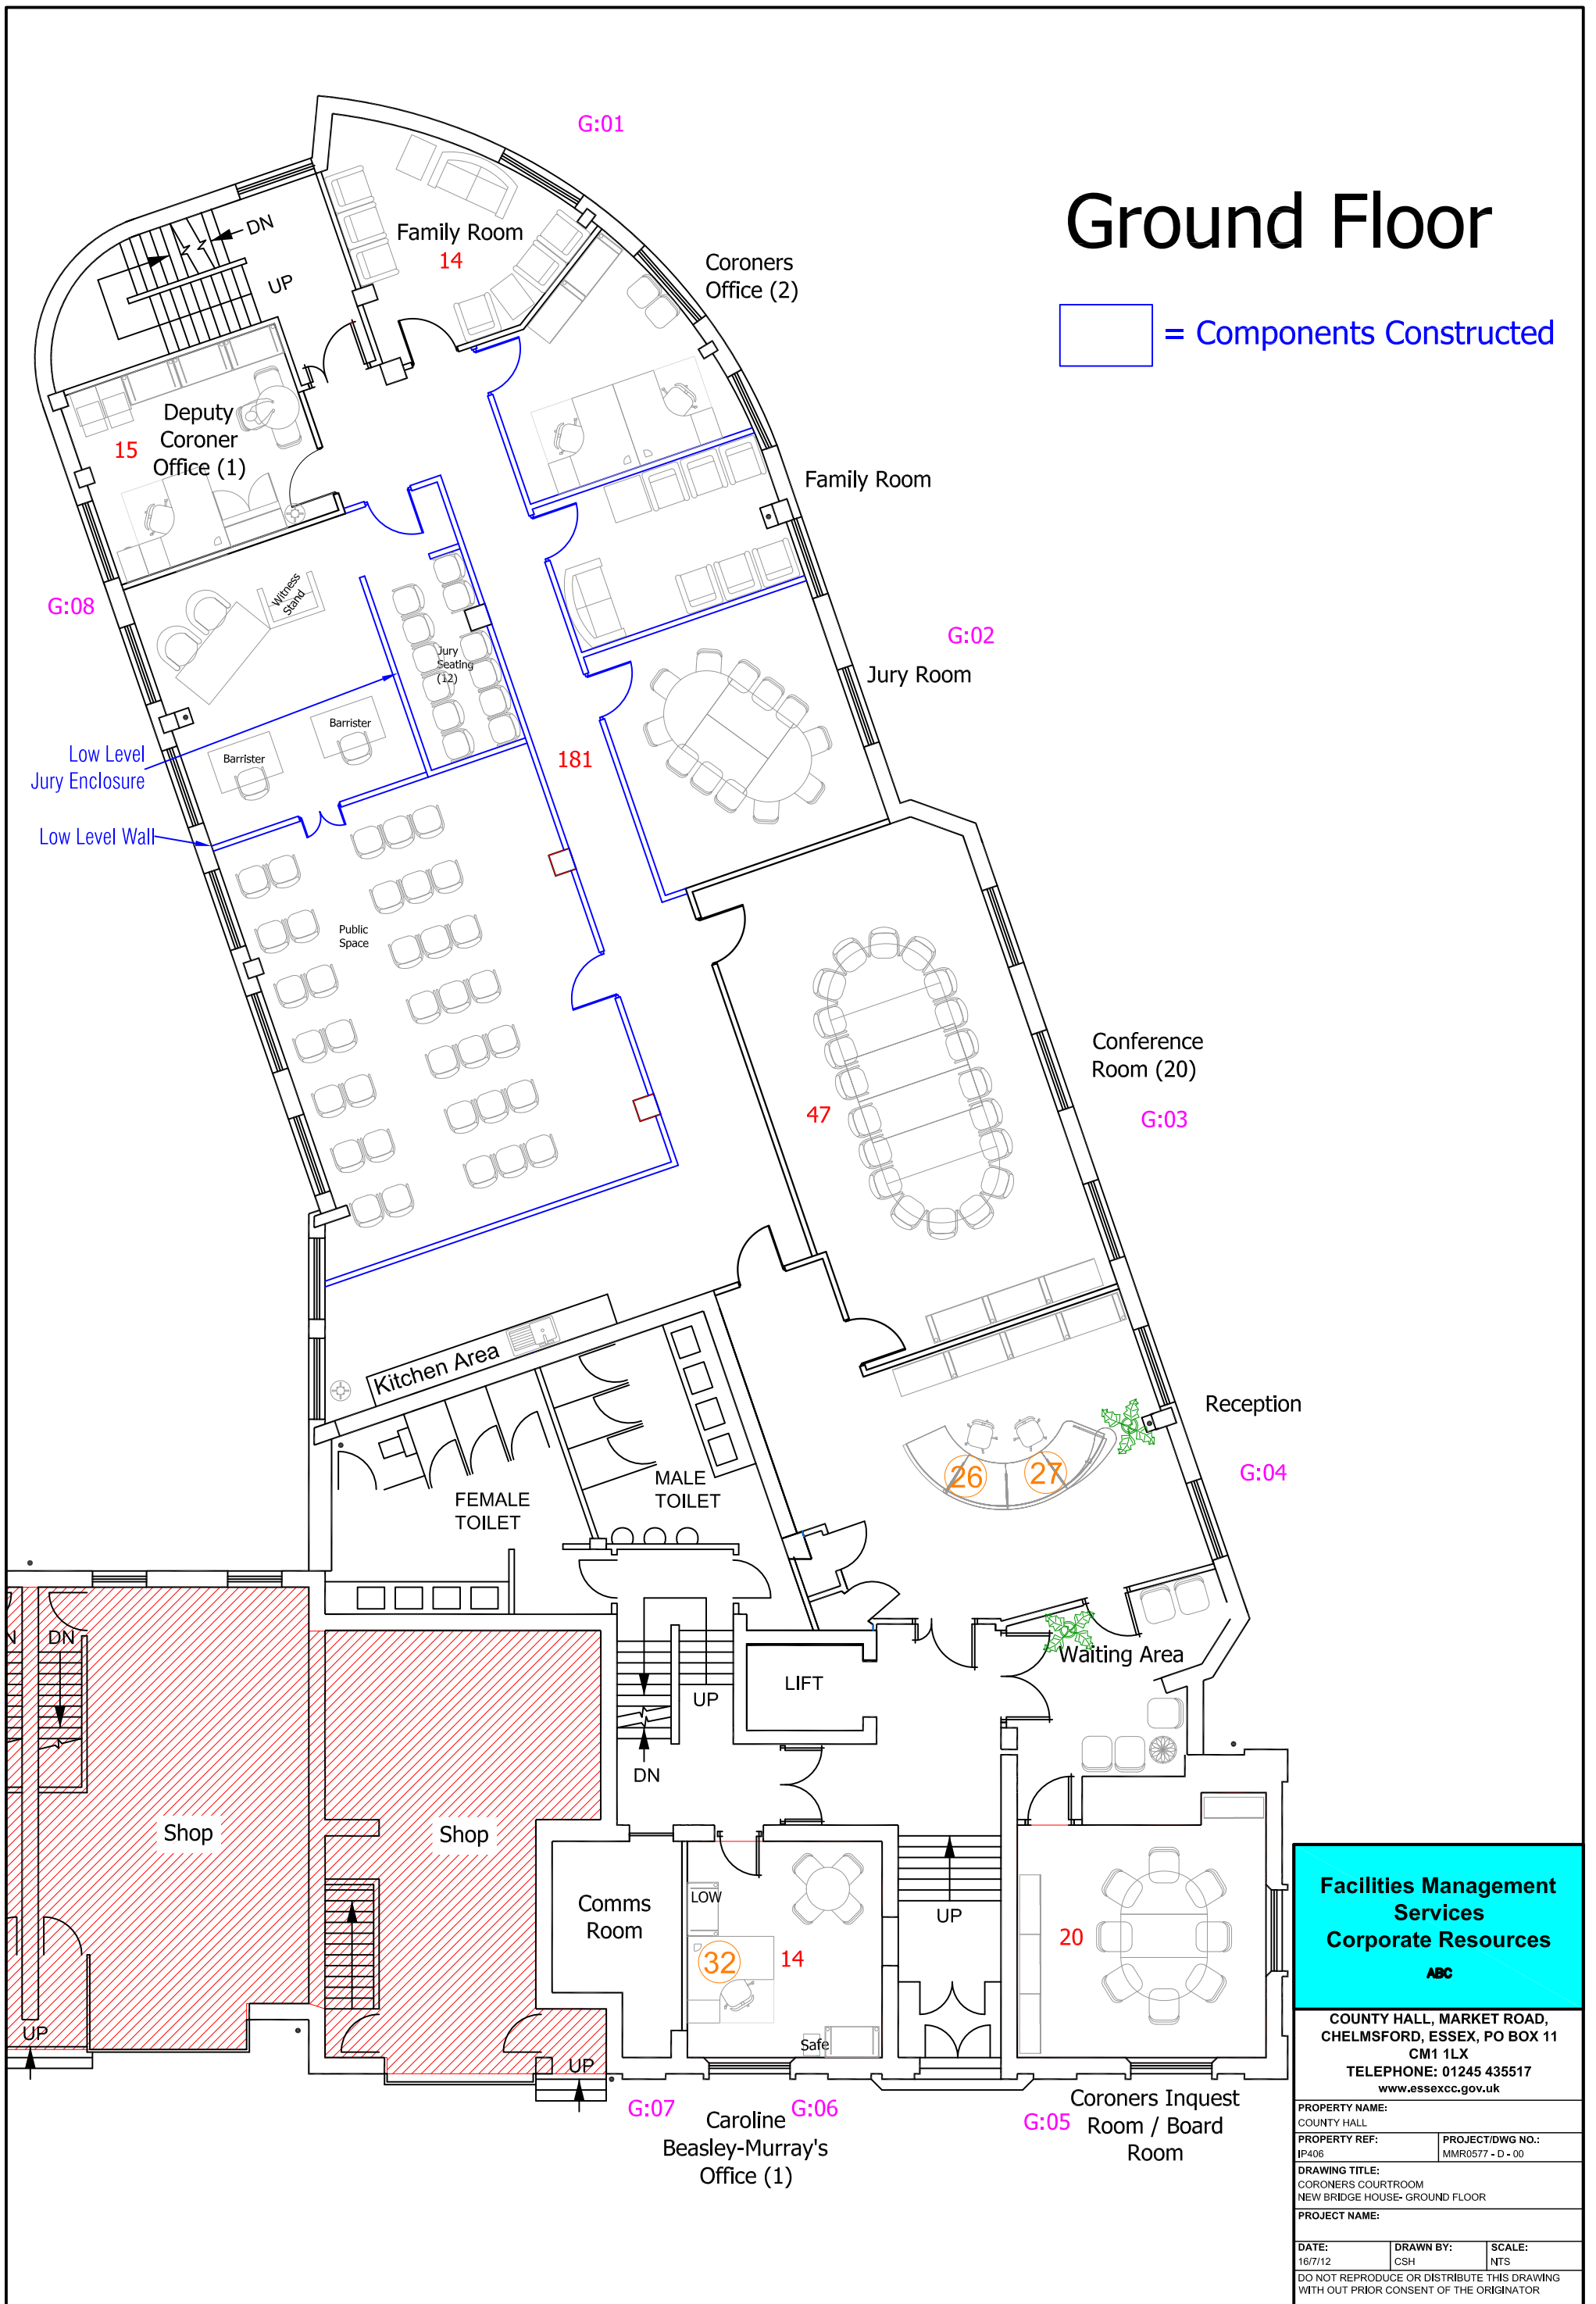

Facilities Management Services Corporate Resources ABC		
COUNTY HALL, MARKET ROAD, CHELMSFORD, ESSEX, PO BOX 11 CM1 1LX TELEPHONE: 01245 435517 www.essexcc.gov.uk		
PROPERTY NAME: COUNTY HALL		
PROPERTY REF: IP406	PROJECT/DWG NO.: MMR0577 - D - 00	
DRAWING TITLE: CORONERS COURTROOM NEW BRIDGE HOUSE- GROUND FLOOR		
PROJECT NAME:		
DATE: 16/7/12	DRAWN BY: CSH	SCALE: NTS
DO NOT REPRODUCE OR DISTRIBUTE THIS DRAWING WITH OUT PRIOR CONSENT OF THE ORIGINATOR		