


APPENDIX A

LandLine licence - Reproduced from O.S. mapping by permission of the Ordnance Survey © on behalf of the Controller of HMSO. © Crown copyright. All rights reserved. Licence number AL100018890. MasterMap licence - © Crown copyright. 2010 All rights reserved. Ordnance survey licence number 0100032410

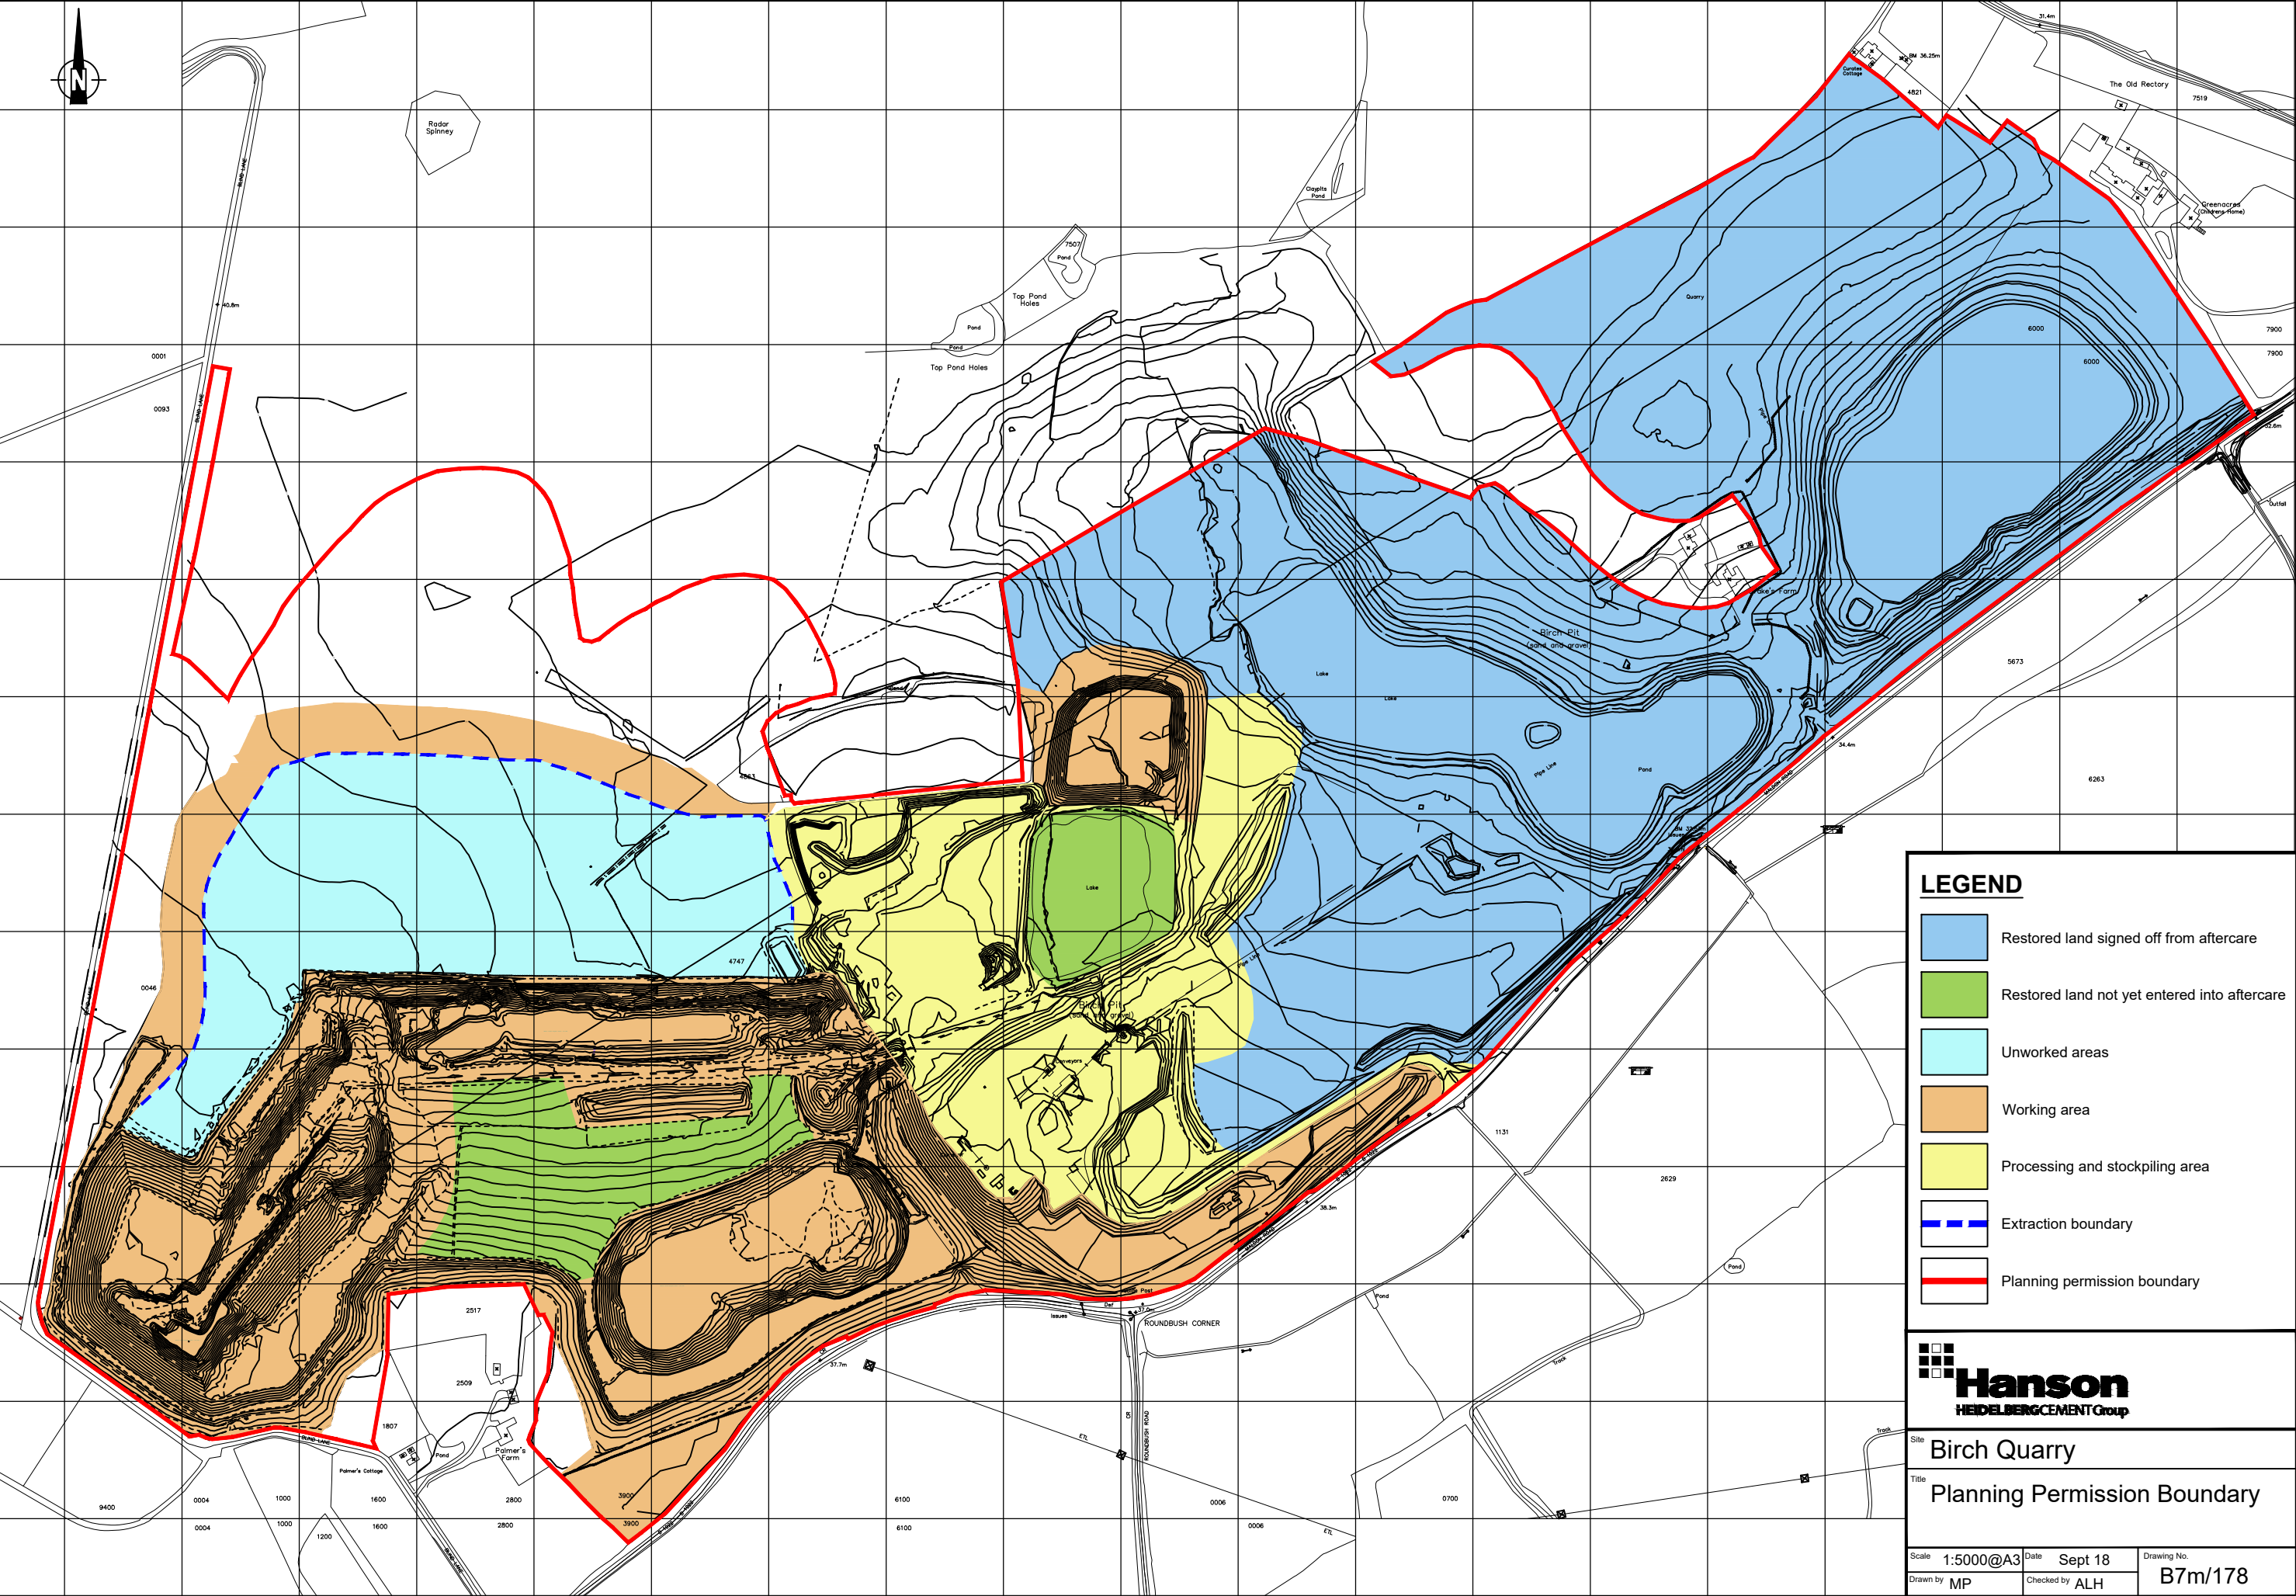

LEGEND

- Restored land signed off from aftercare
- Restored land not yet entered into aftercare
- Unworked areas
- Working area
- Processing and stockpiling area
- Extraction boundary
- Planning permission boundary

Hanson
HEIDELBERGCEMENT Group

Site: Birch Quarry
Title: Planning Permission Boundary

Scale: 1:5000@A3 Date: Sept 18 Drawing No.: B7m/178
Drawn by: MP Checked by: ALH

X:\South\Sites\Birch B7\CAD Drawings\B7m/178 (Site demarcation plan).dwg