


A120/A133 LINK ROAD & RTS

A120/A133 LINK ROAD - OPTIONS 1C & 1C VARIANT

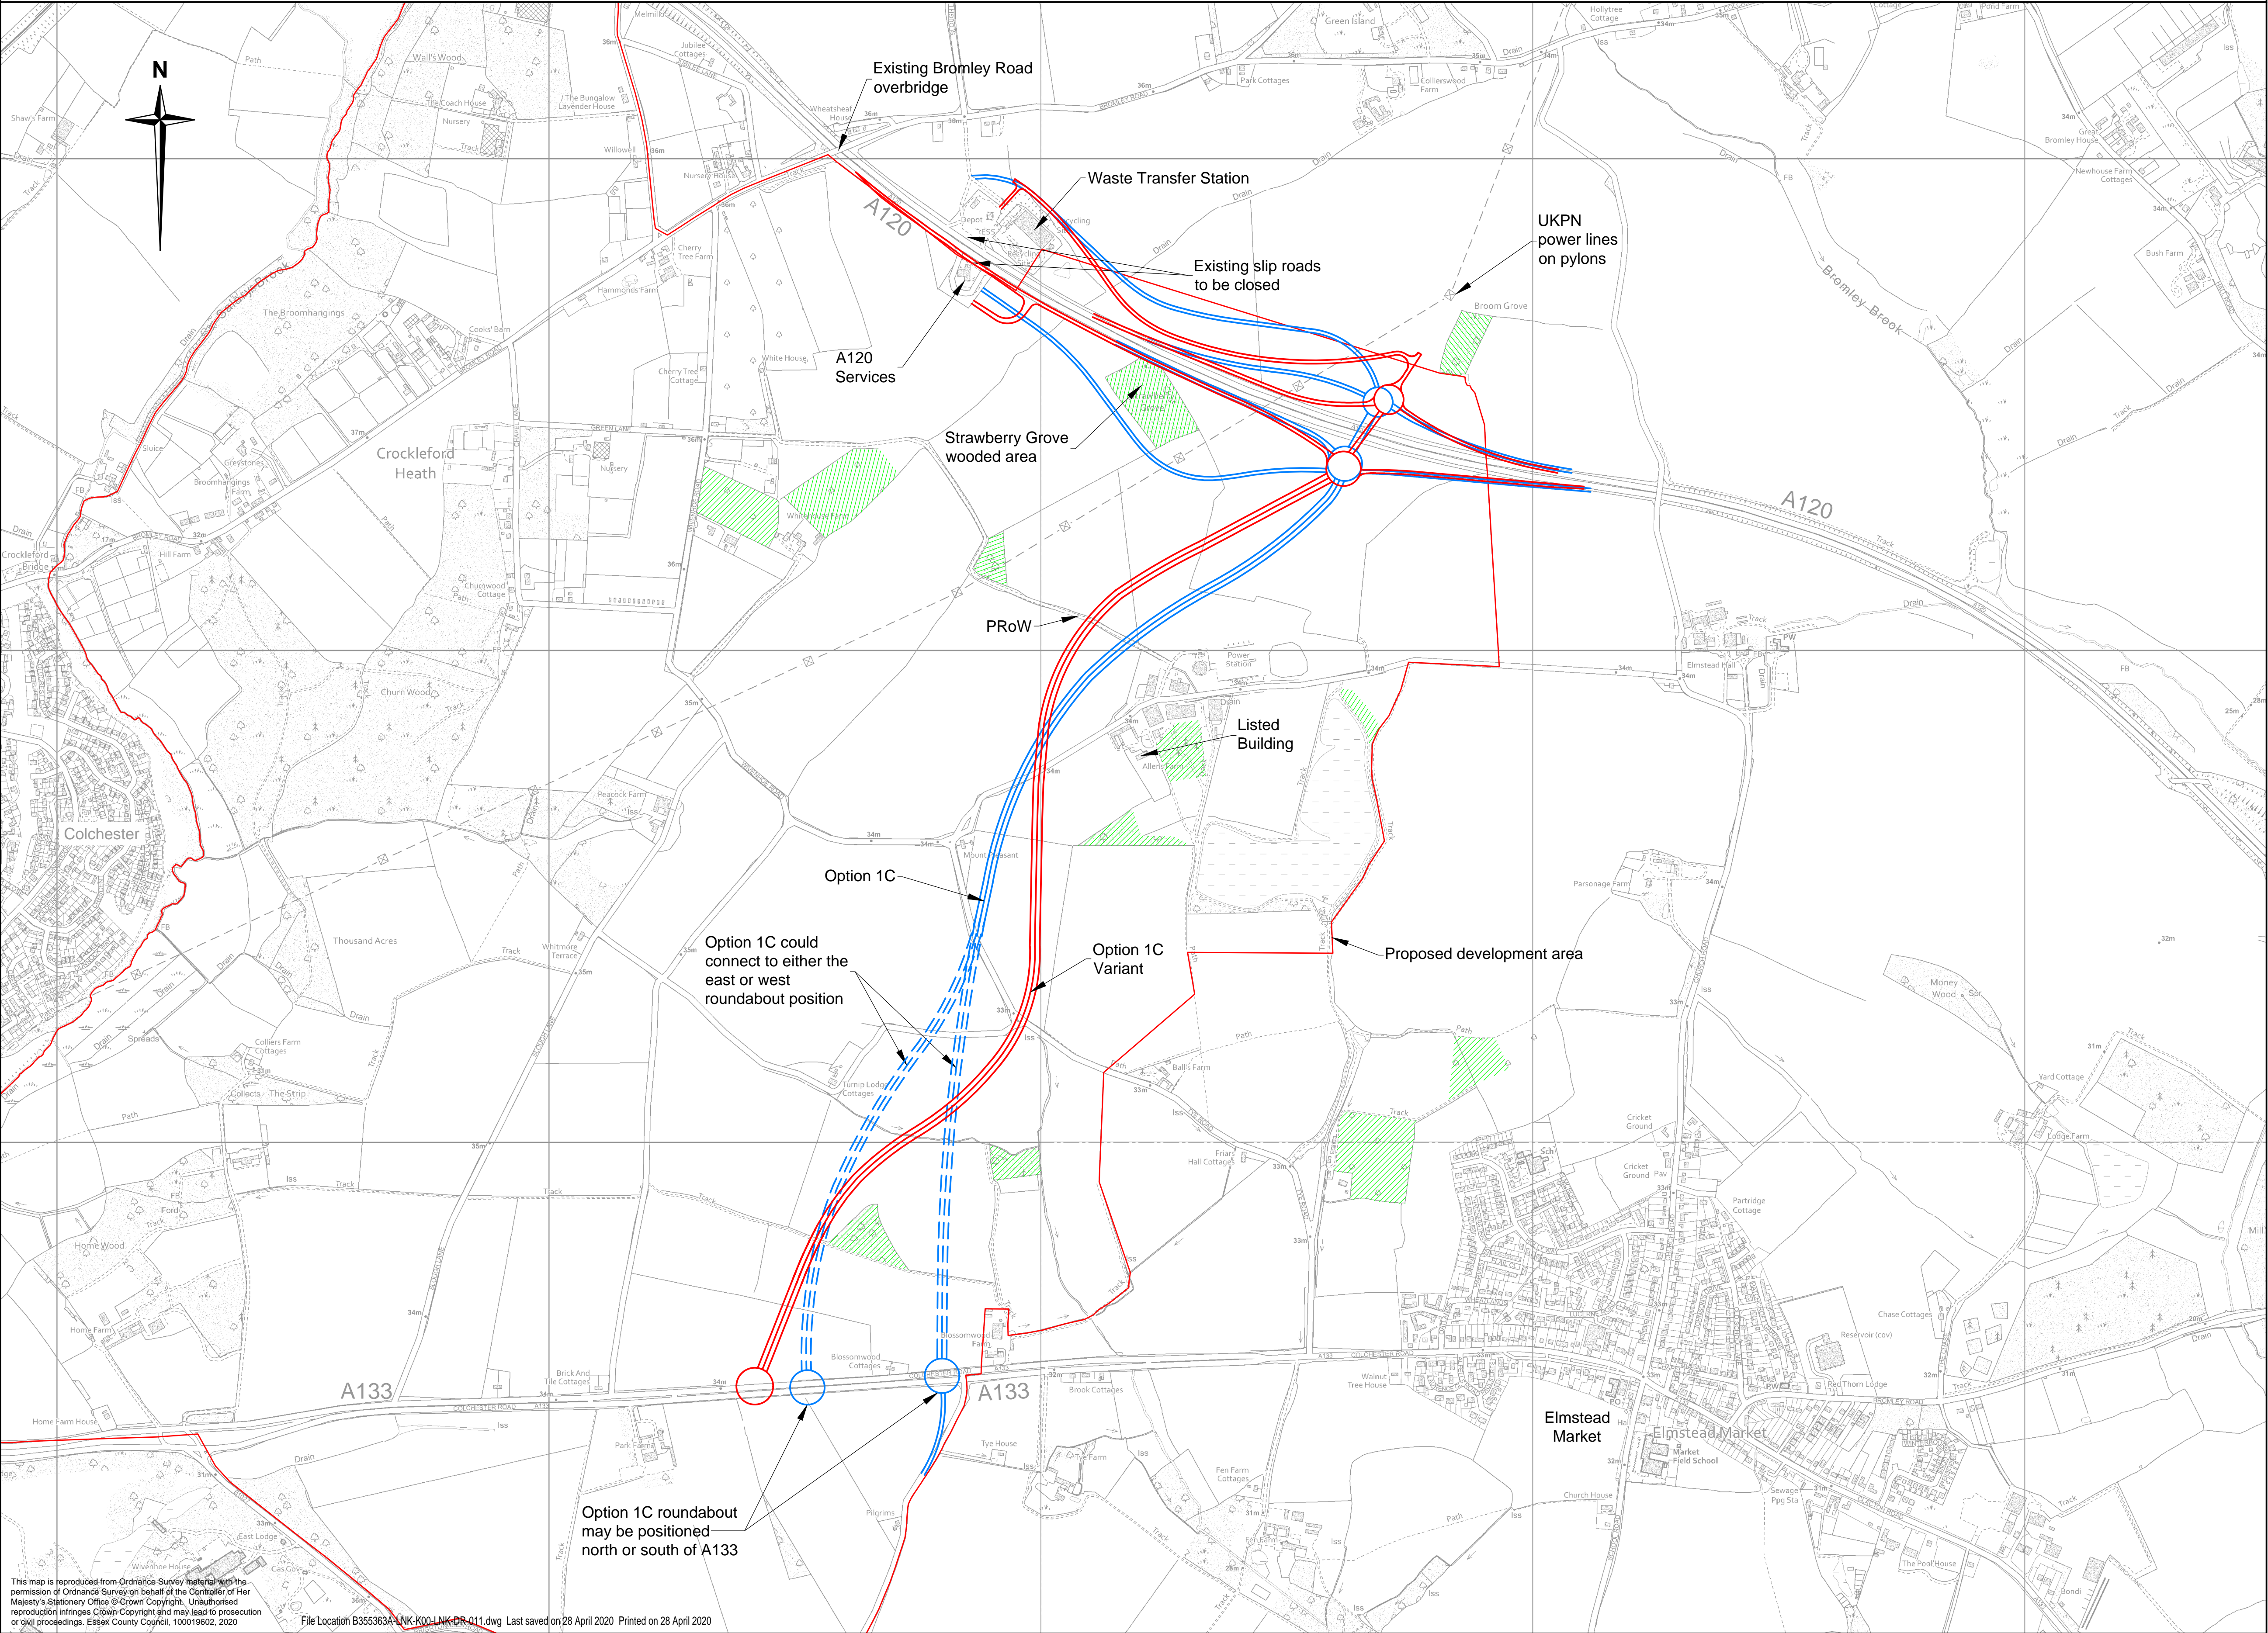

Notes

- Do not scale.
- Link Road based on 85kph (50mph) design speed dual two-lane carriageway.

Key

- Option 1C
- Option 1C Variant

Rev.	Date	Description of revision	Drawn	Checked	Reviewed	Approved

DRAWING STATUS

S0 - INITIAL STATUS OR WIP

Essex Highways

Essex Highways, Seax House, Victoria Road South, Chelmsford, CM1 1QH.
Tel: 0345 6037631

© Essex County Council

SCHEME TITLE

A120/A133 LINK ROAD & RTS

DRAWING TITLE

**A120/A133 LINK ROAD
ROUTE ALIGNMENTS 1C
AND 1C VARIANT**

DESIGNED	DRAWN	CHECKED	REVIEWED	APPROVED
JGD	JGD	MM	MM	PK
DATE	DATE	DATE	DATE	DATE
APR 20	APR 20	APR 20	APR 20	APR 20

DRAWING UNITS U.N.O.

DIMENSIONS IN MILLIMETRES

LEVELS IN METRES

SCALE AT A1 (841X594mm)

N.T.S.

DRAWING No.

B355363A-LNK-K00-LNK-DR-011

REV.

-

RINGWAY JACOBS
Integrated expertise

Essex County Council